

- REFERENCE DRAWINGS:**
- | | |
|--------------------------------------|-----------------|
| GENERAL LAYOUT & KEY PLAN | 06-046/1 |
| TYPICAL SECTIONS, PAVEMENT & DETAILS | 06-046/2 |
| BASINS PLAN | 06-046/3 |
| STORMWATER DRAINAGE PLANS | 06-046/4 |
| ROADS & SWD LAYOUTS AT 1:500 | 06-046/5 to 12 |
| ROAD DESIGNS ROADS - 'A' to 'O' | 06-046/13 to 51 |
| SEDIMENTATION CONTROL PLAN | 06-046/52 |
| TRAFFIC CONTROL PLAN | 06-046/53 |
| ROAD ALIGNMENT REPORTS | A4-DOCUMENT |
| BASIN SETOUT REPORT | A4-DOCUMENT |
| PUBLIC ROAD DESIGN | 06-049/1 to 37 |
- OTHER CONSULTANTS DRAWINGS**
- FOR SURVEY INFORMATION - REFER DANSIE & ASSOC. - JOB No. 02326 CT
- FOR STED DESIGN - REFER GASCOIGNE CONSULTANTS - JOB No. 04-042
- FOR WATER RETICULATION - REFER GASCOIGNE CONSULTANTS - JOB No. 04-042
- FOR COMMON SERVICE DESIGN - REFER GASCOIGNE CONSULTANTS - JOB No. 04-042
- FOR LANDSCAPE DESIGN - REFER KBR - JOB No. AEU403

		<p>SCALES</p> <p>HOR. 1 : 2000 </p> <p>EXISTING CONTOUR INTERVAL = 1m</p>	<table border="1"> <tr> <td>DRN.</td> <td>S.G.C.</td> <td>SURV.</td> <td>P. DANSIE</td> </tr> <tr> <td>DES.</td> <td>COUNCIL</td> <td>D.C. of L.E.P.</td> <td></td> </tr> <tr> <td>APP'D.</td> <td></td> <td></td> <td></td> </tr> <tr> <td></td> <td></td> <td>J.S.HUDSON (cert. eng)</td> <td></td> </tr> <tr> <td>DATE</td> <td></td> <td></td> <td></td> </tr> </table>	DRN.	S.G.C.	SURV.	P. DANSIE	DES.	COUNCIL	D.C. of L.E.P.		APP'D.						J.S.HUDSON (cert. eng)		DATE				<p>CIVIL ENGINEERING DESIGN</p> <p>COMMERCIAL, INDUSTRIAL & RESIDENTIAL</p> <p>INFRASTRUCTURE PLANNING & DESIGN</p> <p>LOCAL GOVERNMENT & HIGHWAY ENGINEERING</p> <p>ROAD SAFETY AUDITING</p>	<p>ALLAN GILBERT & ASSOCIATES PTY LTD</p> <p>A.C.N. 092 462 087</p> <p>142 FULLARTON ROAD, ROSE PARK, SA, 5067</p> <p>PO BOX 612, KENT TOWN, SA 5071</p> <p>TEL (08) 8332 8777 FAX (08) 8364 1725 E-mail info@allangilbert.com.au</p>	<p>POINT BOSTON PENINSULA DEVELOPMENT</p> <p>EAST BAY PRECINCT - SUBDIVISION</p> <p>ROAD CONSTRUCTION & STORMWATER DRAINAGE DESIGN</p> <p>GENERAL LAYOUT & KEY PLAN DEV. No. 932-C029-06</p>	<table border="1"> <tr> <td>REVISION</td> <td>DATE</td> </tr> <tr> <td>CAD REF.</td> <td></td> </tr> <tr> <td>DES_cp1-2004</td> <td></td> </tr> <tr> <td>DRAWING No.</td> <td></td> </tr> <tr> <td>06-046/1</td> <td></td> </tr> </table>	REVISION	DATE	CAD REF.		DES_cp1-2004		DRAWING No.		06-046/1	
DRN.	S.G.C.	SURV.	P. DANSIE																																		
DES.	COUNCIL	D.C. of L.E.P.																																			
APP'D.																																					
		J.S.HUDSON (cert. eng)																																			
DATE																																					
REVISION	DATE																																				
CAD REF.																																					
DES_cp1-2004																																					
DRAWING No.																																					
06-046/1																																					
REV.	DATE	DESCRIPTION	APP'D.																																		

FOR DETAILS OF PUBLIC ROAD DESIGN
REFER GILBERTS JOB No. 06-049
SHEETS-1 to 40

WALKING TRAIL - INDICATIVE LOCATION ONLY.
TO BE CONSTRUCTED IN LANDSCAPE CONTRACT.
EXACT LOCATION TO BE DETERMINED BETWEEN
DEVELOPER & LANDSCAPE CONTRACTOR.
TYPICAL THROUGHOUT

CREATE LOCAL MINOR BASIN
ADJACENT TO RETURN.
LOWEST POINT TO BE 400mm
BELOW EDGE OF SEAL LEVEL
(TYP. WHERE SHOWN)

FORM LOCAL DEPRESSION IN SIDE
SWALE TO RETAIN LOCAL SWD.

DISCHARGE TABLE DRAIN
TO BASIN (TYP.)

BASIN B6
EL. 35.100


STORMWATER DEFLECTION MOUND
0.30m MIN HIGH.

GRADE OUT SWALE TO N.S.
WITH MIN. DISTURBANCE TO
EX. NATURAL SCRUB LAND.
(TYP. AS SHOWN TO ENDS
OF ROADS B, D, F, I, K & M)

NOTES:
FOR ROAD CONSTRUCTION DESIGN - REFER SHEETS 13 to 51
& ROAD ALIGNMENTS REPORT (A4 DOCUMENT)
FOR RETENTION BASINS SETOUT & DETAILS - REFER SHEET 3
& BASIN SETOUT REPORT (A4 DOCUMENT)
FOR STORMWATER DRAINAGE DESIGN - REFER SHEET 4

EX. CONTOUR INTERVAL = 1m

LEGEND FOR ROAD PLAN DESIGN DRAWINGS

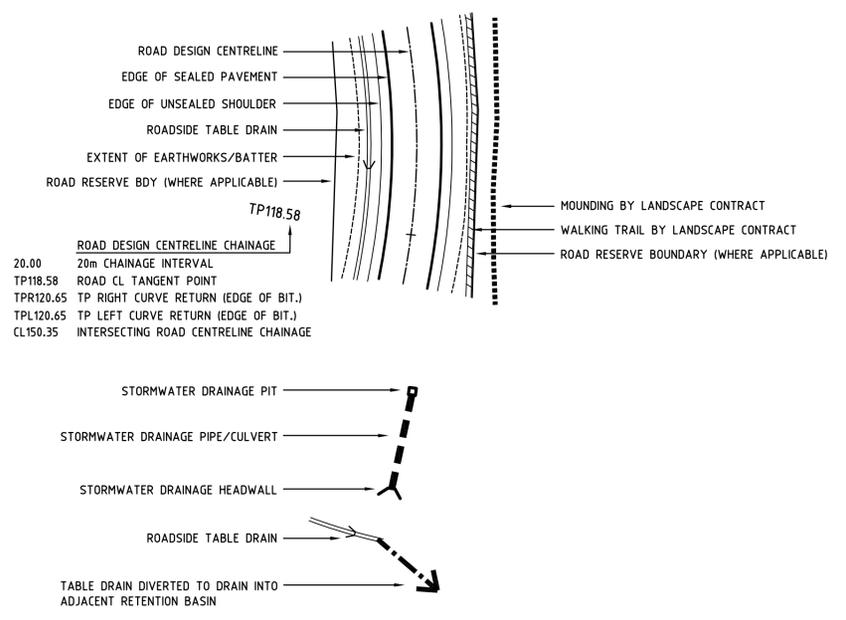

SCALES
HOR. 1 : 500
REFER PLAN-1 FOR LEGEND & NOTES
EXISTING CONTOUR INTERVAL = 1m

4	8
3	7
2	6
1	5

DRN. S.G.C. SURV. P. DANSIE
DES. COUNCIL D.C. of L.E.P.
APPD. J.S.HUDSON (cert. eng)
DATE


GILBERT AND ASSOCIATES
CIVIL ENGINEERING DESIGN
COMMERCIAL, INDUSTRIAL & RESIDENTIAL
INFRASTRUCTURE PLANNING & DESIGN
LOCAL GOVERNMENT & HIGHWAY ENGINEERING
ROAD SAFETY AUDITING

ALLAN GILBERT & ASSOCIATES PTY LTD
A.C.N. 092 462 087
142 FULLARTON ROAD, ROSE PARK, SA, 5067
PO BOX 612, KENT TOWN, SA 5071
TEL (08) 8332 8777
FAX (08) 8364 1725
E-mail info@alangilbert.com.au


**POINT BOSTON PENINSULA DEVELOPMENT
EAST BAY PRECINCT - SUBDIVISION**
**ROAD CONSTRUCTION &
STORMWATER DRAINAGE DESIGN**
SHEET-1
DEV. No. 932-C029-06

REVISION DATE
CAD REF. DES_cp1-2004
DRAWING No. 06-046/5

REV.	DATE	DESCRIPTION	APPD.

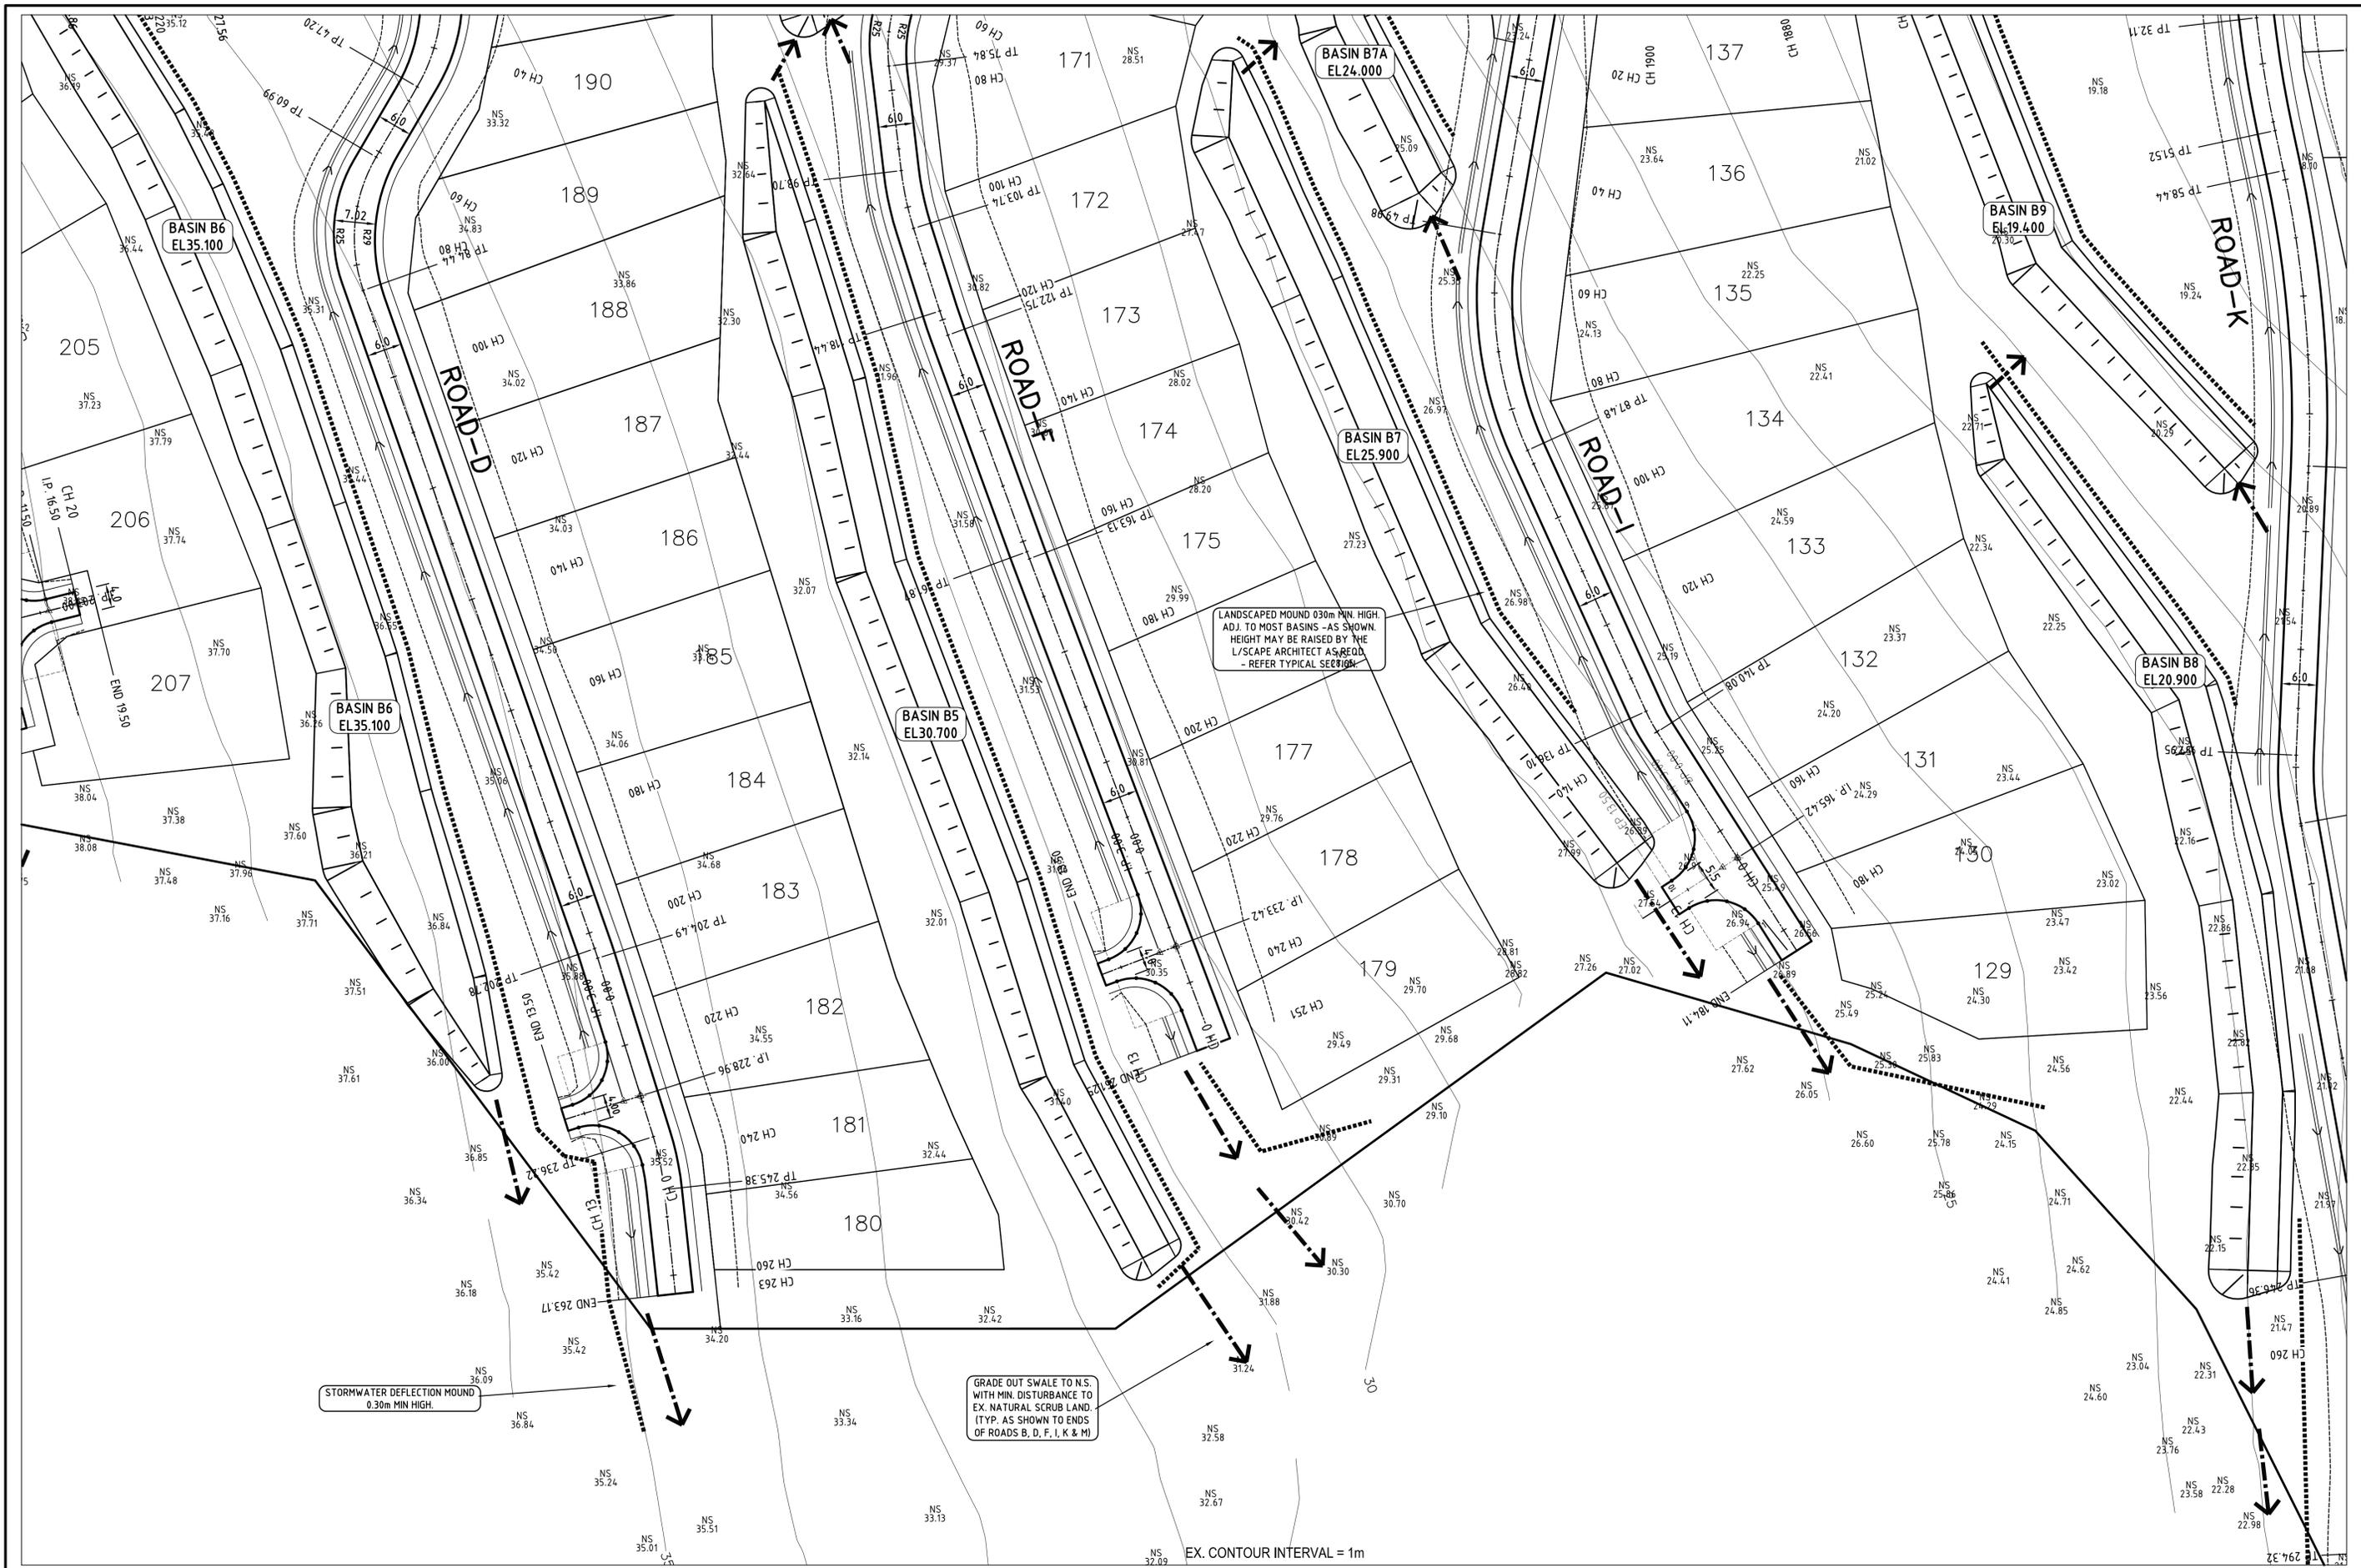

			<p>SCALES</p> <p>HOR. 1 : 500</p> <p>REFER PLAN-1 FOR LEGEND & NOTES EXISTING CONTOUR INTERVAL = 1m</p>	<table border="1" style="width: 100%; border-collapse: collapse;"> <tr><td style="width: 20px;">4</td><td style="width: 20px;">8</td></tr> <tr><td style="width: 20px;">3</td><td style="width: 20px;">7</td></tr> <tr><td style="width: 20px;">1</td><td style="width: 20px;">5</td></tr> </table>	4	8	3	7	1	5	<table border="1" style="width: 100%; border-collapse: collapse;"> <tr> <td style="width: 20px;">DRN.</td> <td style="width: 20px;">S.G.C.</td> <td style="width: 20px;">SURV.</td> <td style="width: 20px;">P. DANSIE</td> </tr> <tr> <td>DES.</td> <td>S.G.C.</td> <td>COUNCIL</td> <td>D.C. of L.E.P.</td> </tr> <tr> <td>APPD.</td> <td></td> <td></td> <td></td> </tr> <tr> <td></td> <td></td> <td>J.S.HUDSON (cert. eng)</td> <td></td> </tr> <tr> <td>DATE</td> <td></td> <td></td> <td></td> </tr> </table>	DRN.	S.G.C.	SURV.	P. DANSIE	DES.	S.G.C.	COUNCIL	D.C. of L.E.P.	APPD.						J.S.HUDSON (cert. eng)		DATE				<table border="1" style="width: 100%; border-collapse: collapse;"> <tr> <td style="width: 20px;">CIVIL ENGINEERING DESIGN</td> <td style="width: 20px;">ALLAN GILBERT & ASSOCIATES PTY LTD</td> </tr> <tr> <td>COMMERCIAL, INDUSTRIAL & RESIDENTIAL</td> <td>A.C.N. 092 462 087</td> </tr> <tr> <td>INFRASTRUCTURE PLANNING & DESIGN</td> <td>142 FULLARTON ROAD, ROSE PARK, SA, 5067</td> </tr> <tr> <td>LOCAL GOVERNMENT & HIGHWAY ENGINEERING</td> <td>PO BOX 612, KENT TOWN, SA 5071</td> </tr> <tr> <td>ROAD SAFETY AUDITING</td> <td>TEL (08) 8332 8777</td> </tr> <tr> <td></td> <td>FAX (08) 8384 1725</td> </tr> <tr> <td></td> <td>E-mail info@alangilbert.com.au</td> </tr> </table>	CIVIL ENGINEERING DESIGN	ALLAN GILBERT & ASSOCIATES PTY LTD	COMMERCIAL, INDUSTRIAL & RESIDENTIAL	A.C.N. 092 462 087	INFRASTRUCTURE PLANNING & DESIGN	142 FULLARTON ROAD, ROSE PARK, SA, 5067	LOCAL GOVERNMENT & HIGHWAY ENGINEERING	PO BOX 612, KENT TOWN, SA 5071	ROAD SAFETY AUDITING	TEL (08) 8332 8777		FAX (08) 8384 1725		E-mail info@alangilbert.com.au	<p>POINT BOSTON PENINSULA DEVELOPMENT EAST BAY PRECINCT - SUBDIVISION</p> <p>ROAD CONSTRUCTION & STORMWATER DRAINAGE DESIGN</p> <p>SHEET-2</p> <p>DEV. No. 932-C029-06</p>	<table border="1" style="width: 100%; border-collapse: collapse;"> <tr> <td style="width: 20px;">REVISION</td> <td style="width: 20px;">DATE</td> </tr> <tr> <td>CAD REF.</td> <td></td> </tr> <tr> <td>DES_cp1-2004</td> <td></td> </tr> <tr> <td>DRAWING No.</td> <td></td> </tr> <tr> <td>06-046/6</td> <td></td> </tr> </table>	REVISION	DATE	CAD REF.		DES_cp1-2004		DRAWING No.		06-046/6	
4	8	
3	7	
1	5	
DRN.	S.G.C.	SURV.	P. DANSIE	
DES.	S.G.C.	COUNCIL	D.C. of L.E.P.	
APPD.	
		J.S.HUDSON (cert. eng)	
DATE	
CIVIL ENGINEERING DESIGN	ALLAN GILBERT & ASSOCIATES PTY LTD	
COMMERCIAL, INDUSTRIAL & RESIDENTIAL	A.C.N. 092 462 087	
INFRASTRUCTURE PLANNING & DESIGN	142 FULLARTON ROAD, ROSE PARK, SA, 5067	
LOCAL GOVERNMENT & HIGHWAY ENGINEERING	PO BOX 612, KENT TOWN, SA 5071	
ROAD SAFETY AUDITING	TEL (08) 8332 8777	
	FAX (08) 8384 1725	
	E-mail info@alangilbert.com.au	
REVISION	DATE	
CAD REF.	
DES_cp1-2004	
DRAWING No.	
06-046/6	

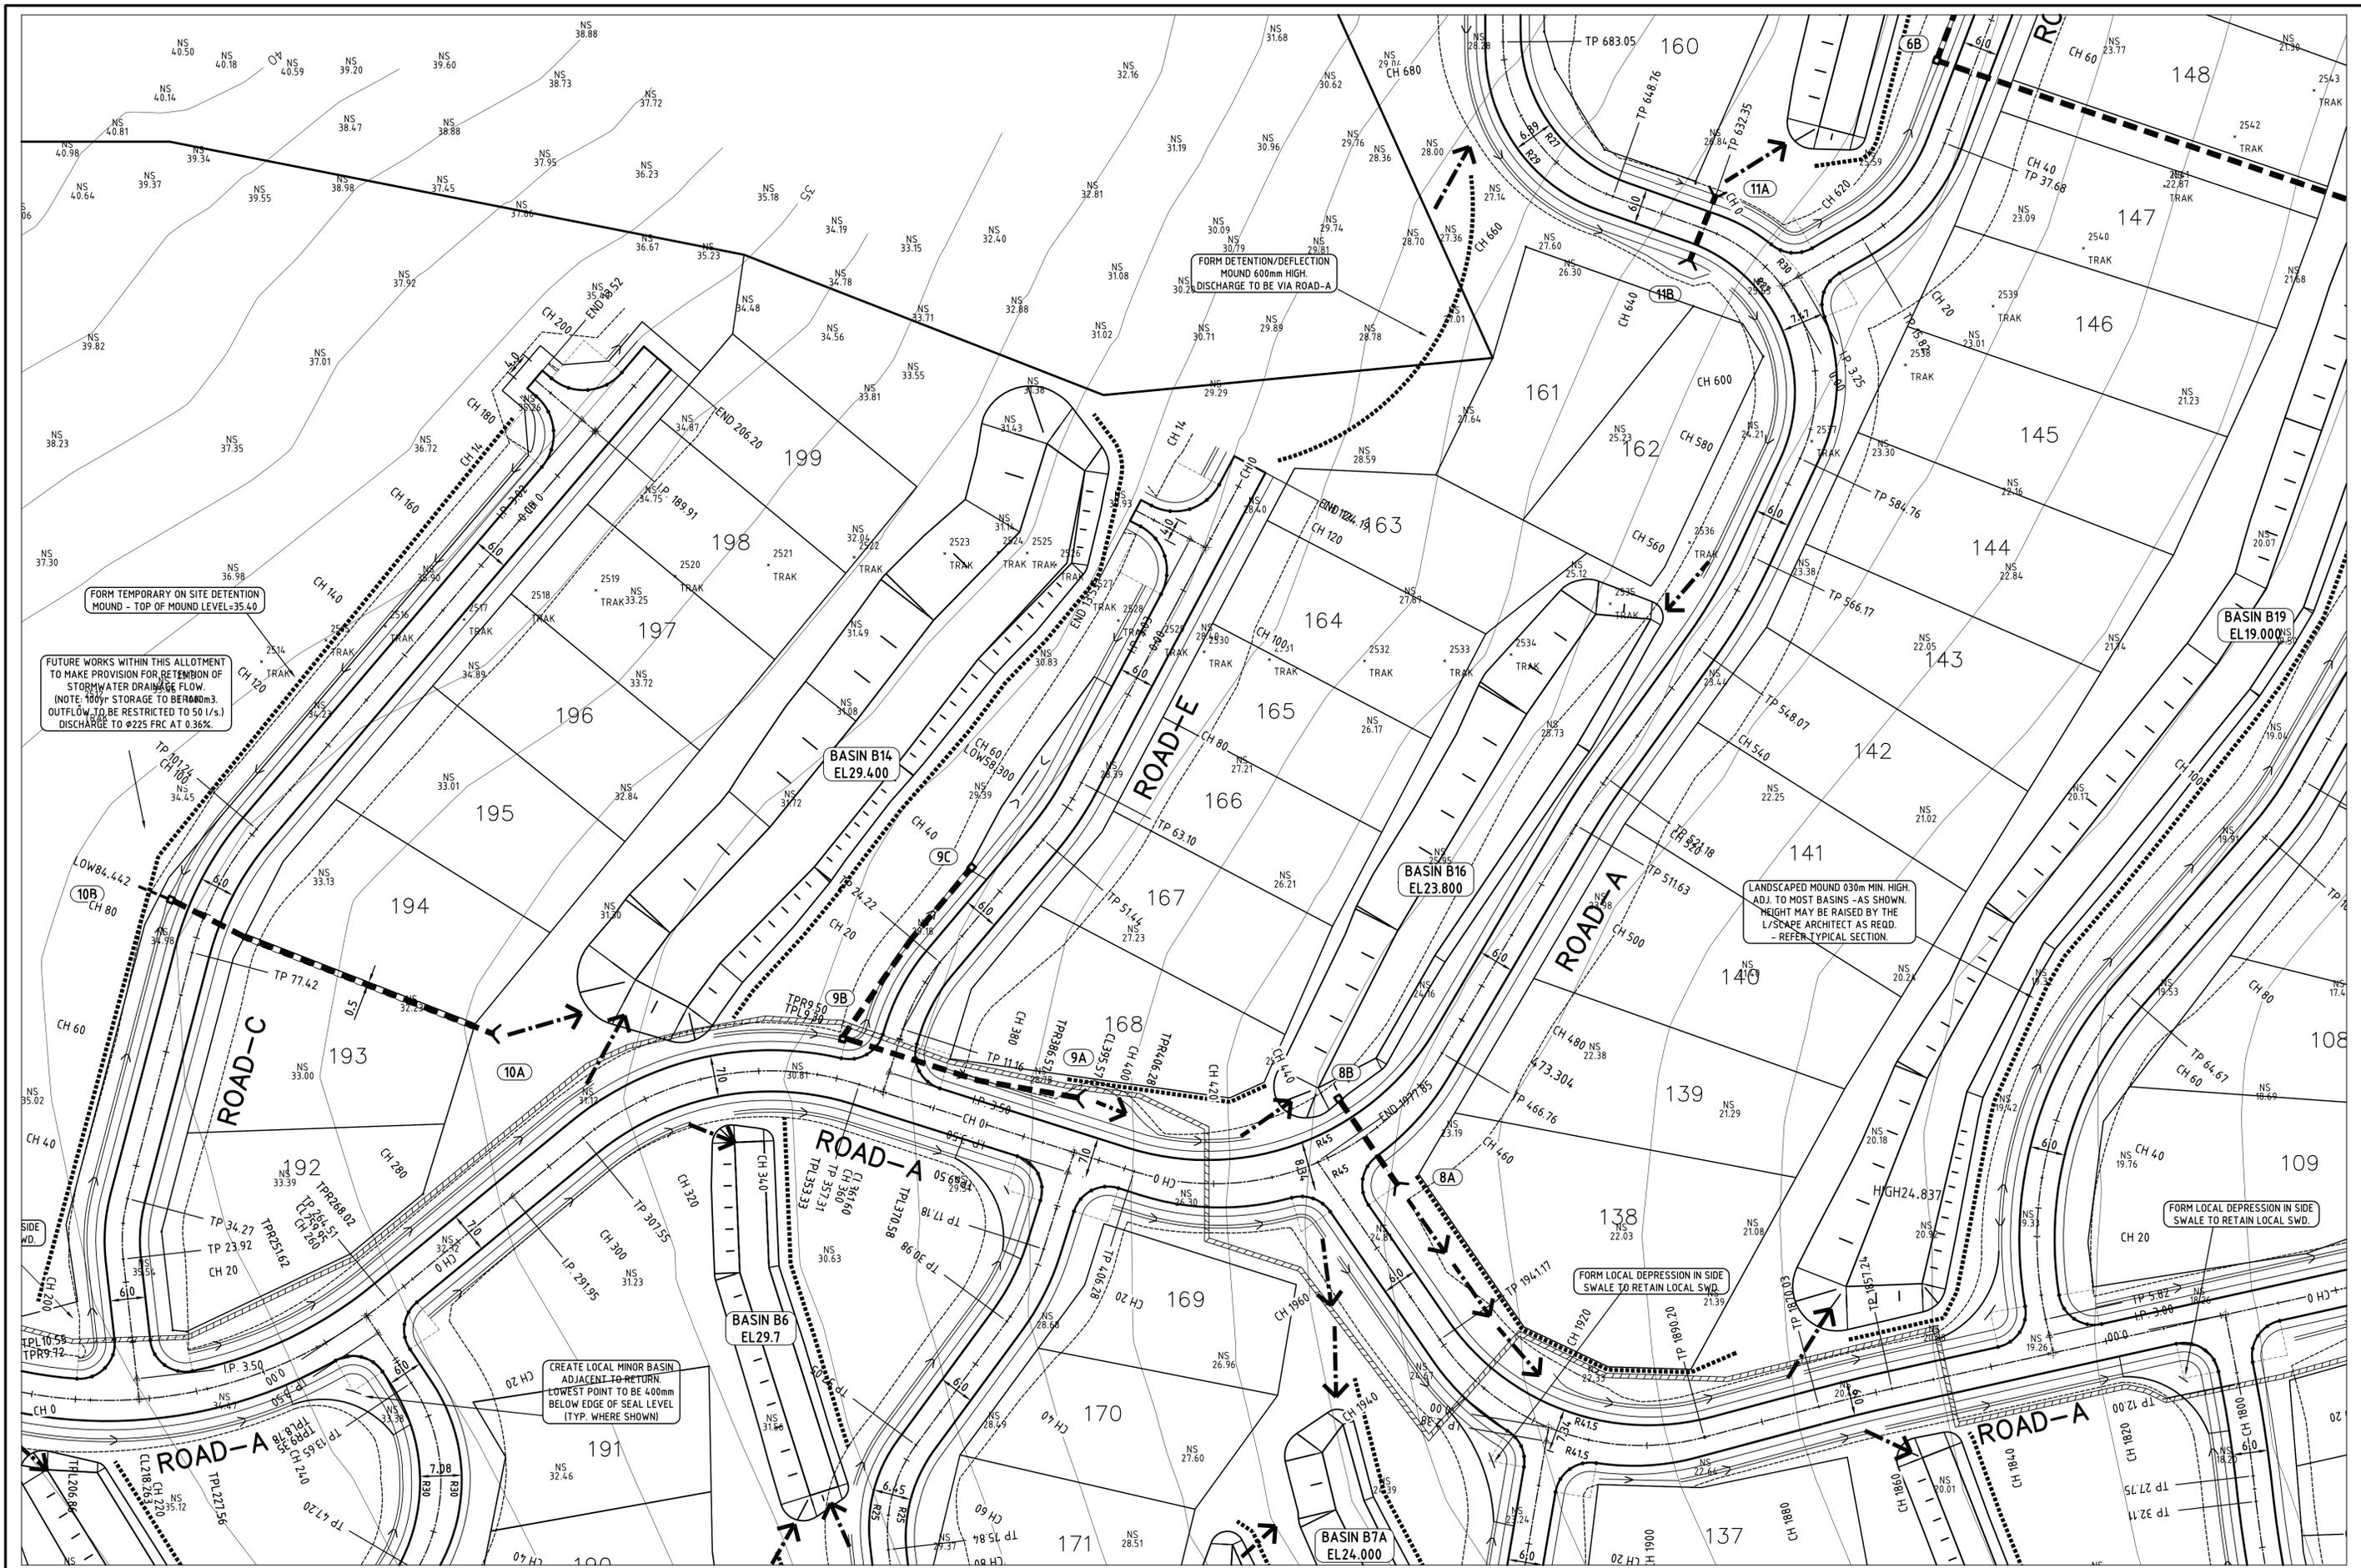

REV.	DATE	DESCRIPTION	APP'D.



SCALES
 HOR. 1 : 500
 REFER PLAN-1 FOR LEGEND & NOTES
 EXISTING CONTOUR INTERVAL = 1m


DRN.	S.G.C.	SURV.	P. DANSIE
DES.	COUNCIL	D.C. of L.E.P.	
APP'D.			
	J.S.HUDSON (cert. eng)		
DATE			

CIVIL ENGINEERING DESIGN
 COMMERCIAL, INDUSTRIAL & RESIDENTIAL
 INFRASTRUCTURE PLANNING & DESIGN
 LOCAL GOVERNMENT & HIGHWAY ENGINEERING
 ROAD SAFETY AUDITING

ALLAN GILBERT & ASSOCIATES PTY LTD
 A.C.N. 092 462 087
 142 FULLARTON ROAD, ROSE PARK, SA, 5067
 PO BOX 612, KENT TOWN, SA 5071
 TEL (08) 8332 8777
 FAX (08) 8364 1725
 E-mail info@allangilbert.com.au

POINT BOSTON PENINSULA DEVELOPMENT
 EAST BAY PRECINCT - SUBDIVISION
ROAD CONSTRUCTION & STORMWATER DRAINAGE DESIGN
 SHEET-3
 DEV. No. 932-C029-06

REVISION	DATE
CAD REF.	
DES_cp1-2004	
DRAWING No.	
	06-046/7

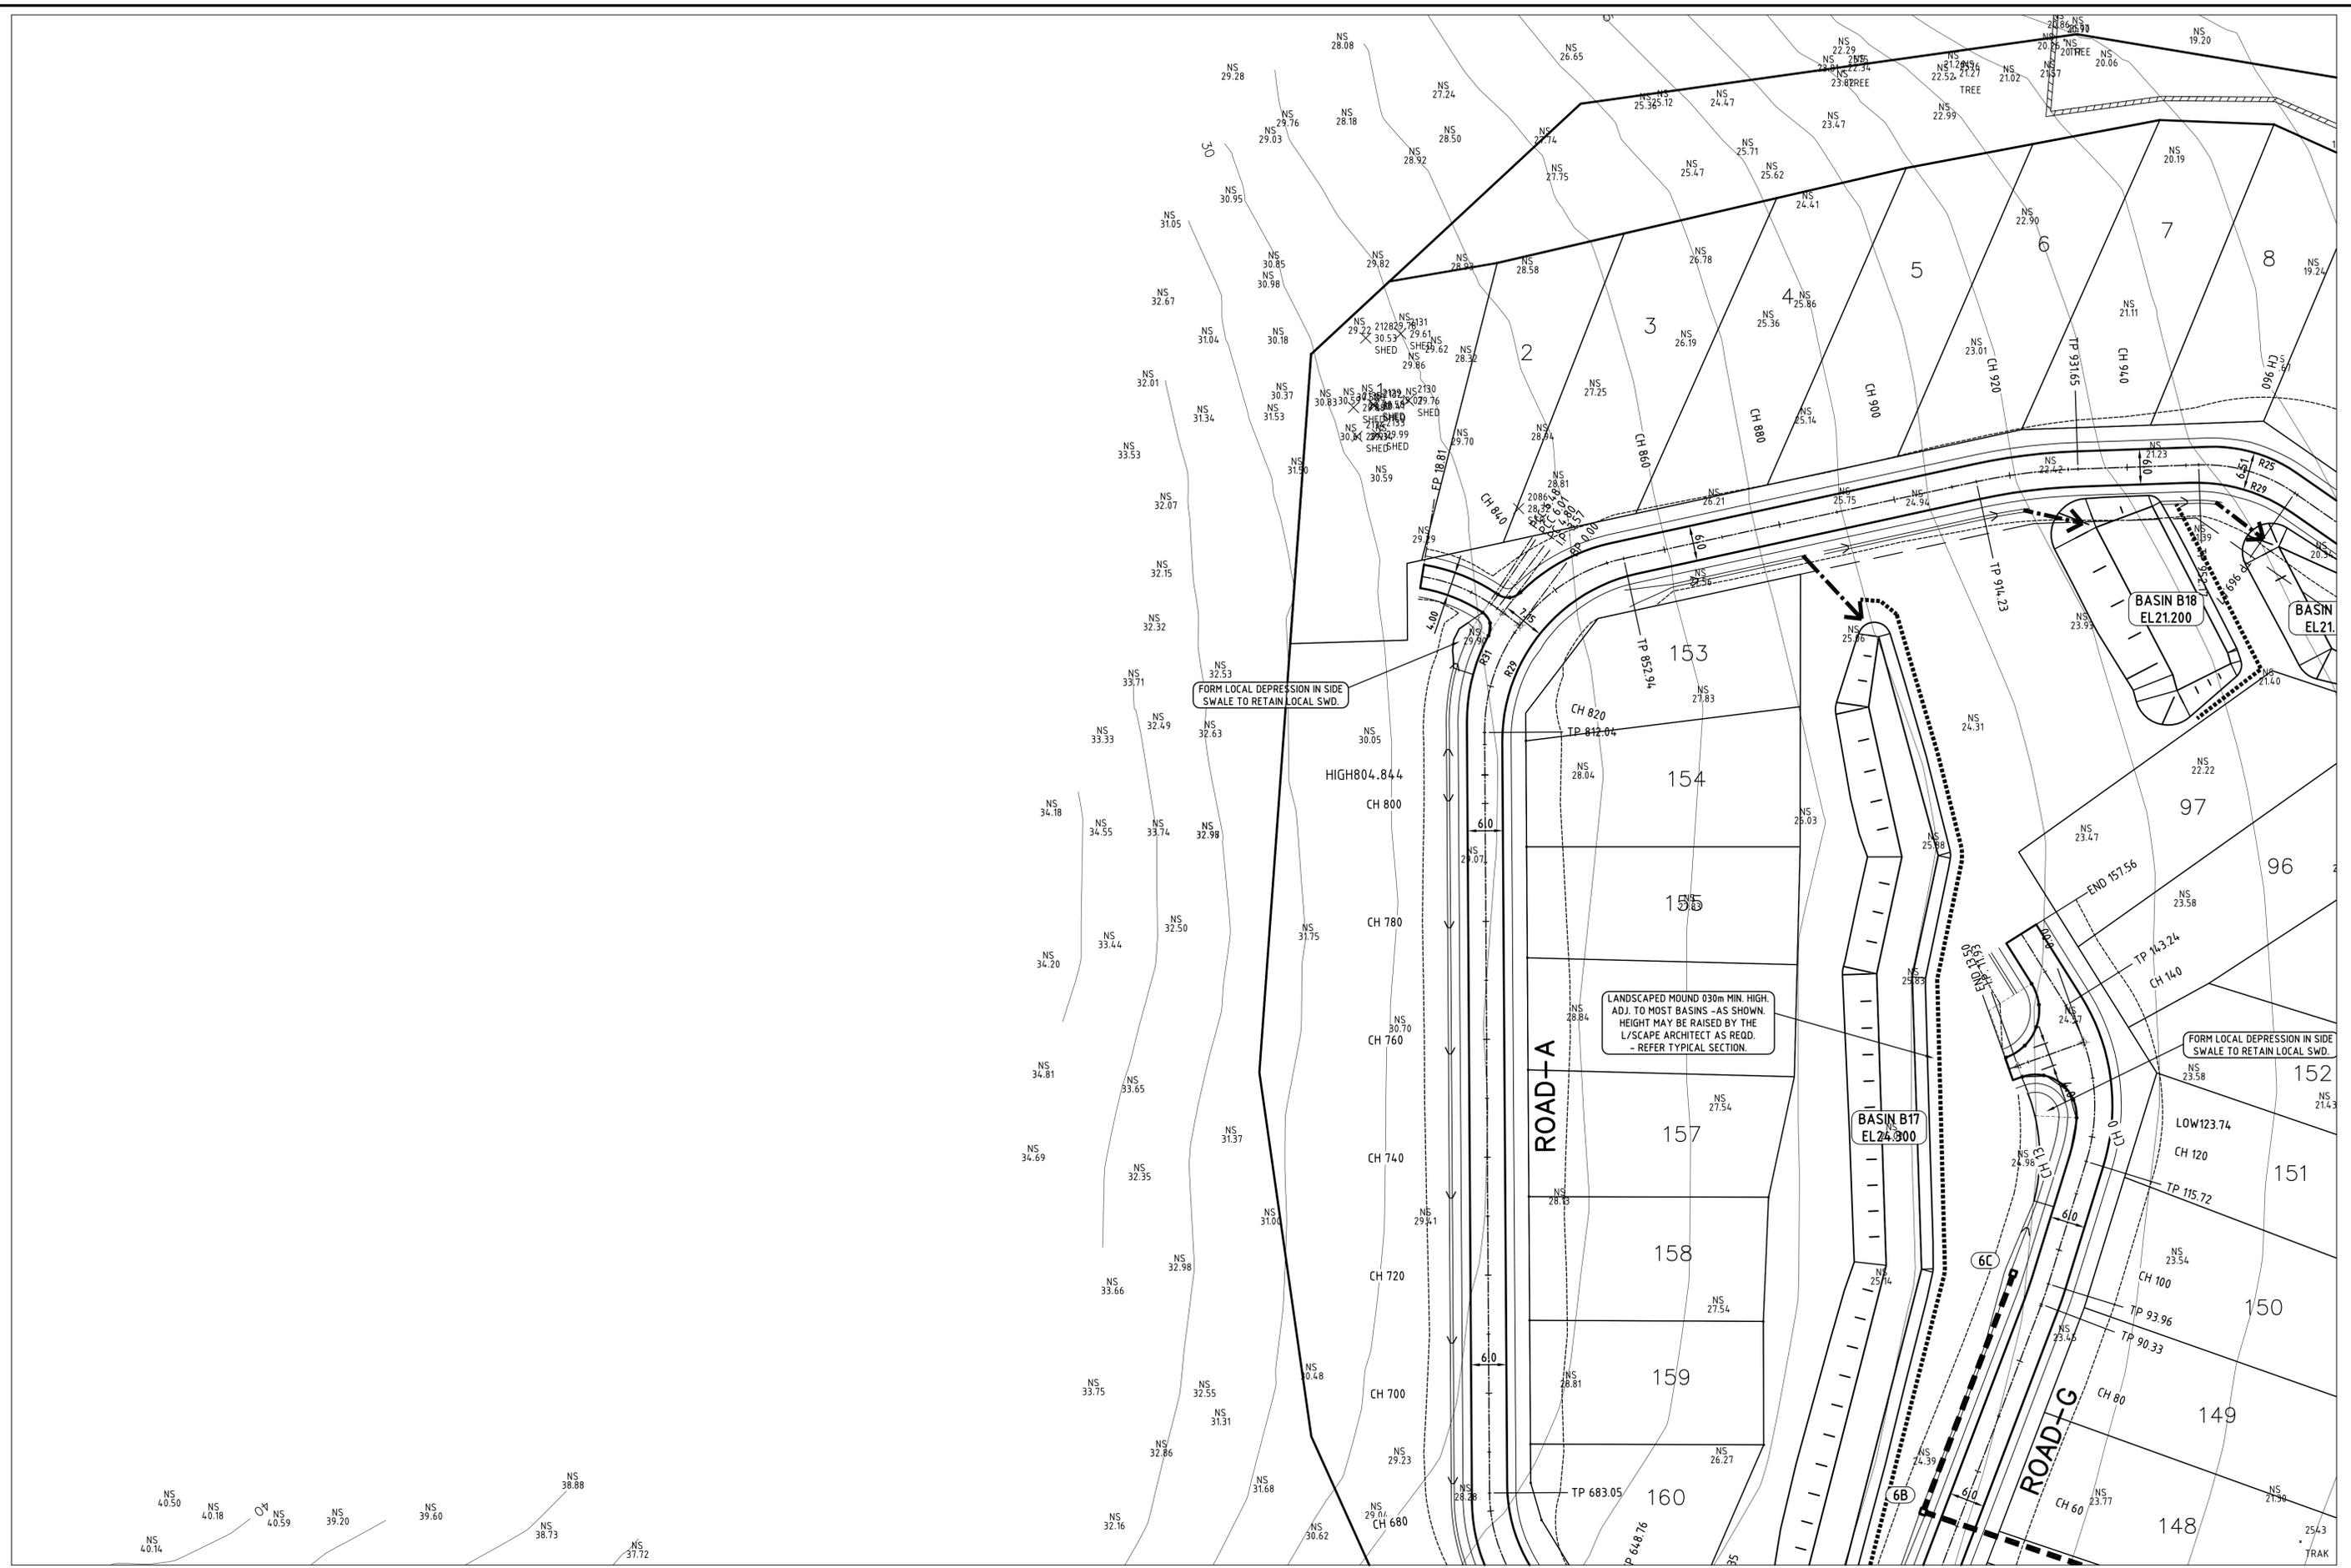

REV.	DATE	DESCRIPTION	APP'D.



SCALES
 HOR. 1 : 500
 REFER PLAN-1 FOR LEGEND & NOTES
 EXISTING CONTOUR INTERVAL = 1m

1	2	3	4	5	6	7	8
---	---	---	---	---	---	---	---


DRN.	S.G.C.	SURV.	P. DANSIE
DES.	S.G.C.	COUNCIL	D.C. of L.E.P.
APP'D.	J.S.HUDSON (cert. eng)		
DATE			

GILBERT AND ASSOCIATES
 CIVIL ENGINEERING DESIGN
 COMMERCIAL, INDUSTRIAL & RESIDENTIAL
 INFRASTRUCTURE PLANNING & DESIGN
 LOCAL GOVERNMENT & HIGHWAY ENGINEERING
 ROAD SAFETY AUDITING

ALLAN GILBERT & ASSOCIATES PTY LTD
 A.C.N. 092 462 087
 142 FULLARTON ROAD, ROSE PARK, SA, 5067
 PO BOX 612, KENT TOWN, SA 5071
 TEL (08) 8332 8777
 FAX (08) 8364 4725
 E-mail info@allangilbert.com.au

**POINT BOSTON PENINSULA DEVELOPMENT
 EAST BAY PRECINCT - SUBDIVISION**
**ROAD CONSTRUCTION &
 STORMWATER DRAINAGE DESIGN**
 SHEET-4
 DEV. No. 932-C029-06

REVISION	DATE
CAD REF.	
DES_cp1-2004	
DRAWING No.	
06-046/8	

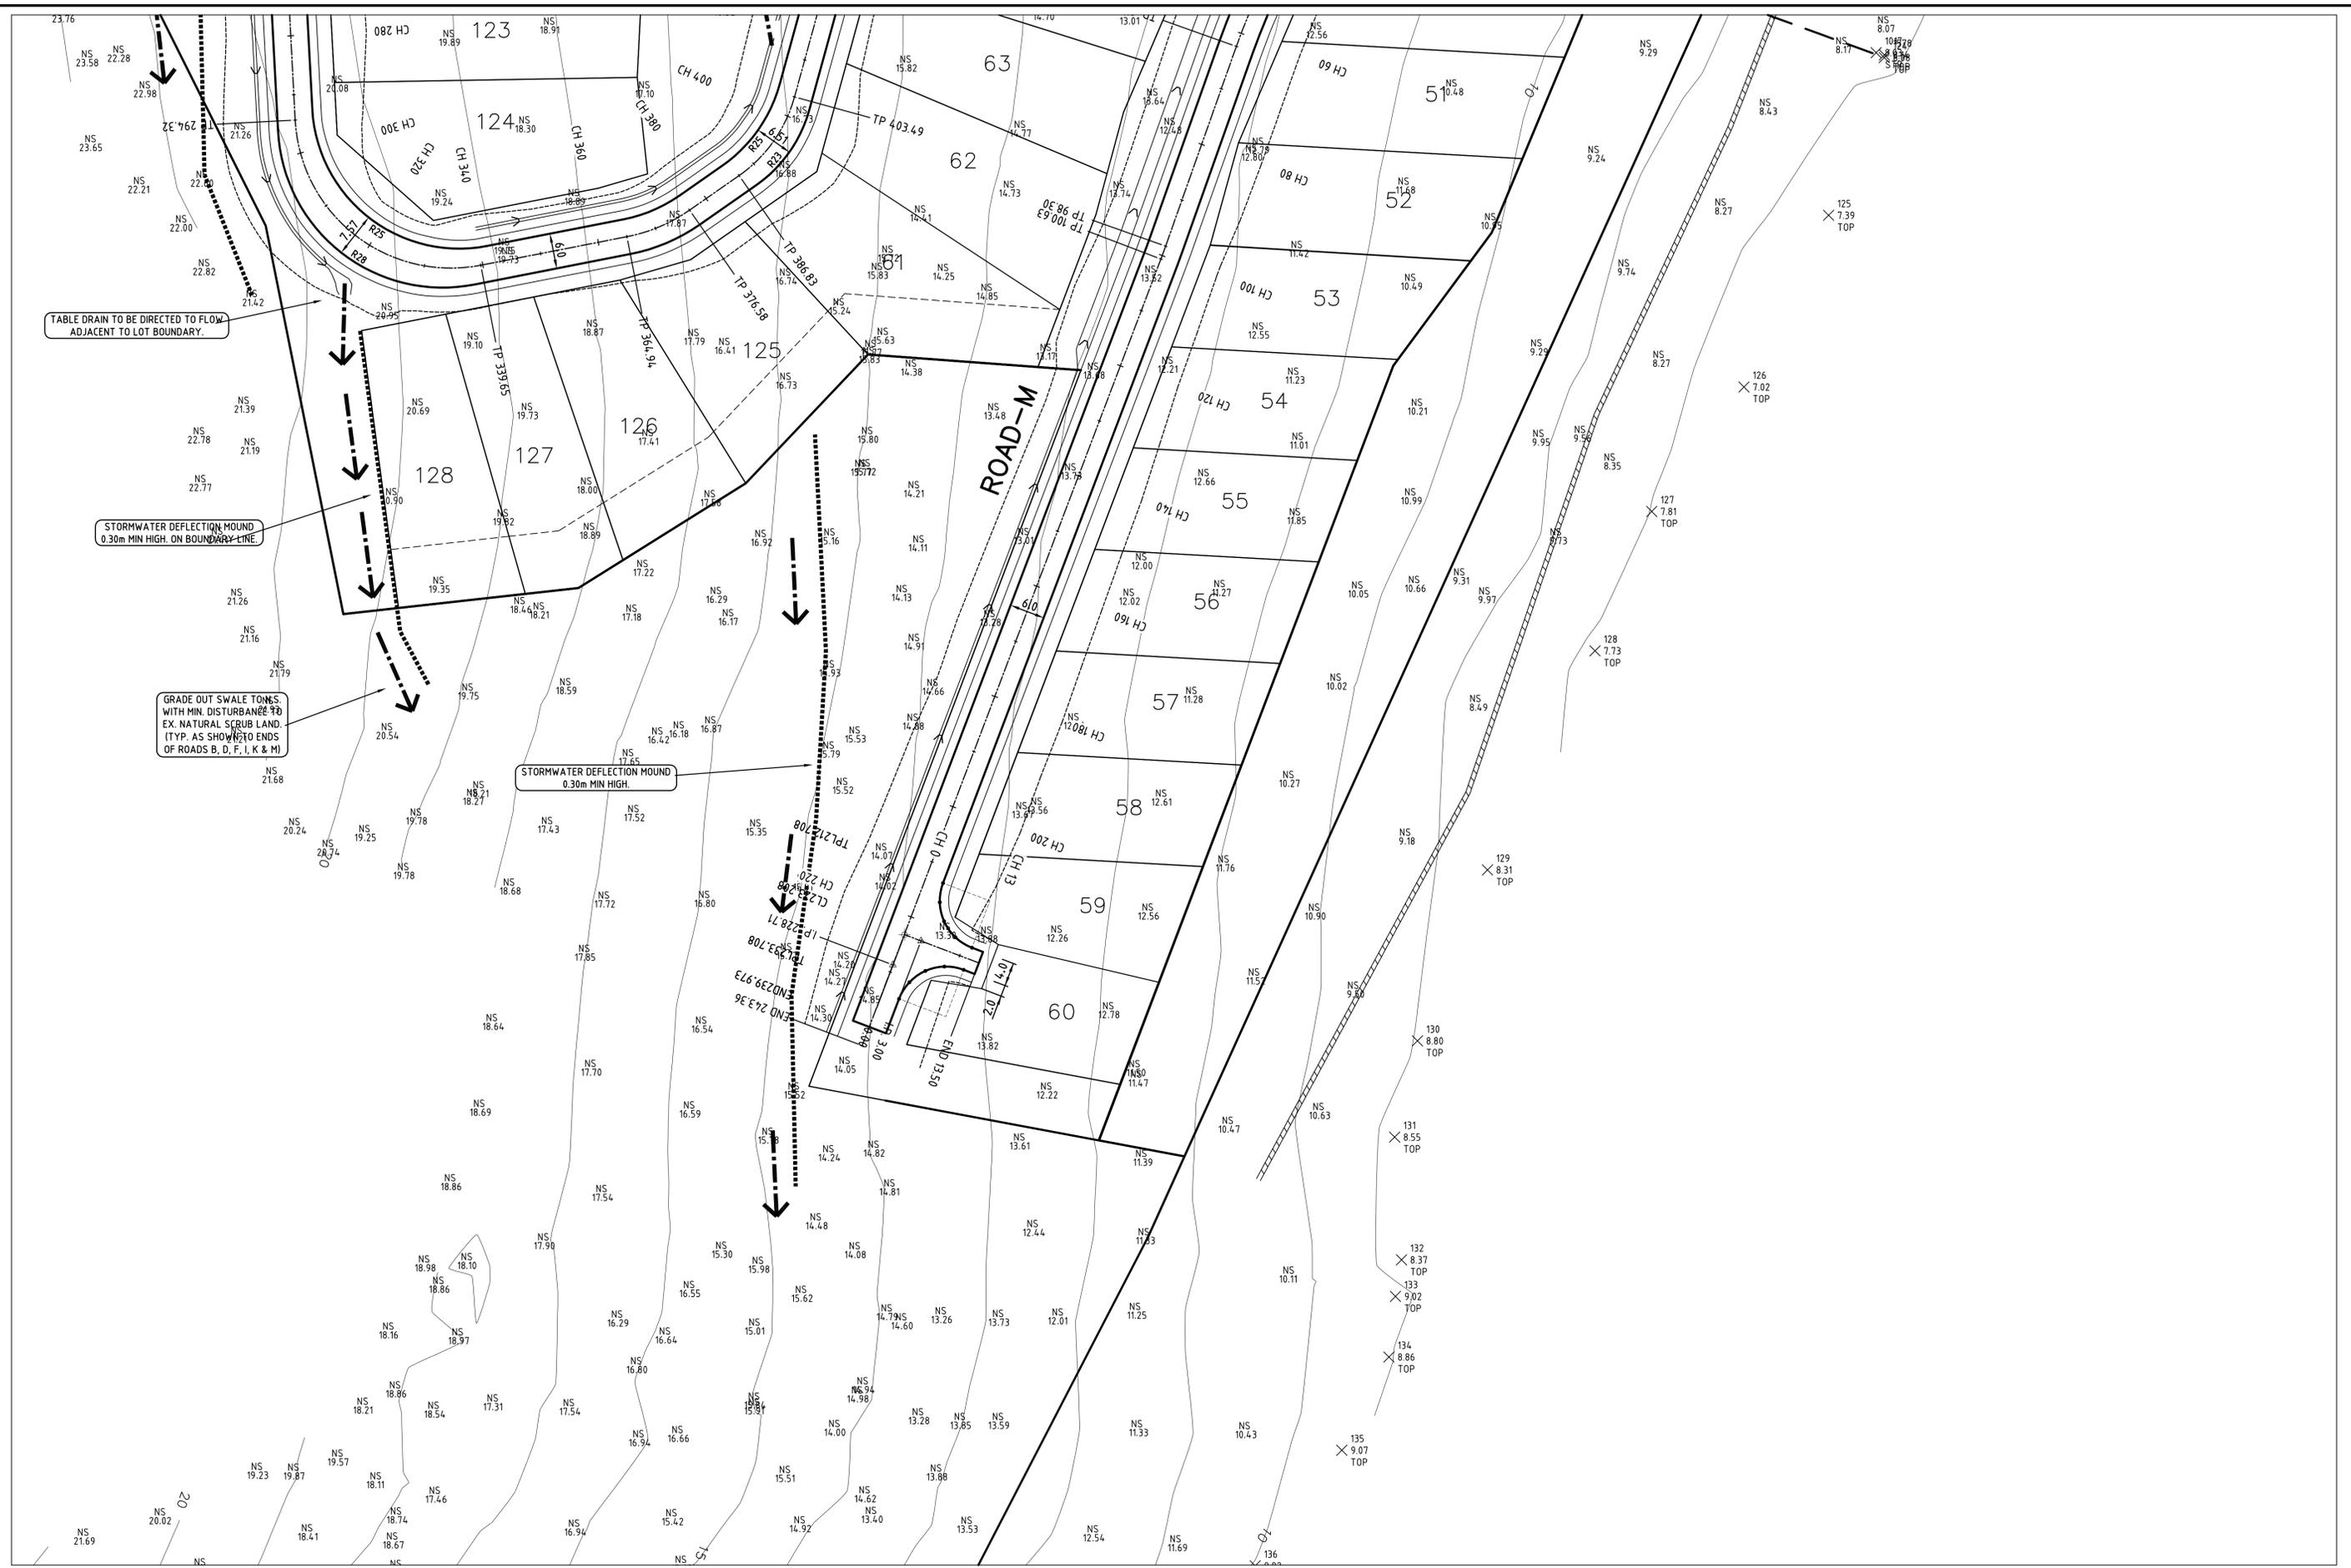

REV.	DATE	DESCRIPTION	APP'D.



SCALES
 HOR. 1 : 500
 REFER PLAN-1 FOR LEGEND & NOTES
 EXISTING CONTOUR INTERVAL = 1m

4	8
3	7
2	6


DRN.	S.G.C.	SURV.	P. DANSIE
DES.	S.G.C.	COUNCIL	D.C. of L.E.P.
APP'D.			
		J.S.HUDSON (cert. eng)	
DATE			

CIVIL ENGINEERING DESIGN
 COMMERCIAL, INDUSTRIAL & RESIDENTIAL
 INFRASTRUCTURE PLANNING & DESIGN
 LOCAL GOVERNMENT & HIGHWAY ENGINEERING
 ROAD SAFETY AUDITING

ALLAN GILBERT & ASSOCIATES PTY LTD
 A.C.N. 092 462 087
 142 FULLARTON ROAD, ROSE PARK, SA, 5067
 PO BOX 612, KENT TOWN, SA 5071
 TEL (08) 8332 8777
 FAX (08) 8364 1725
 E-mail info@alangilbert.com.au

POINT BOSTON PENINSULA DEVELOPMENT
 EAST BAY PRECINCT - SUBDIVISION
ROAD CONSTRUCTION & STORMWATER DRAINAGE DESIGN
 SHEET-5
 DEV. No. 932-C029-06

REVISION	DATE
CAD REF.	DES_cp1-2004
DRAWING No.	06-046/9

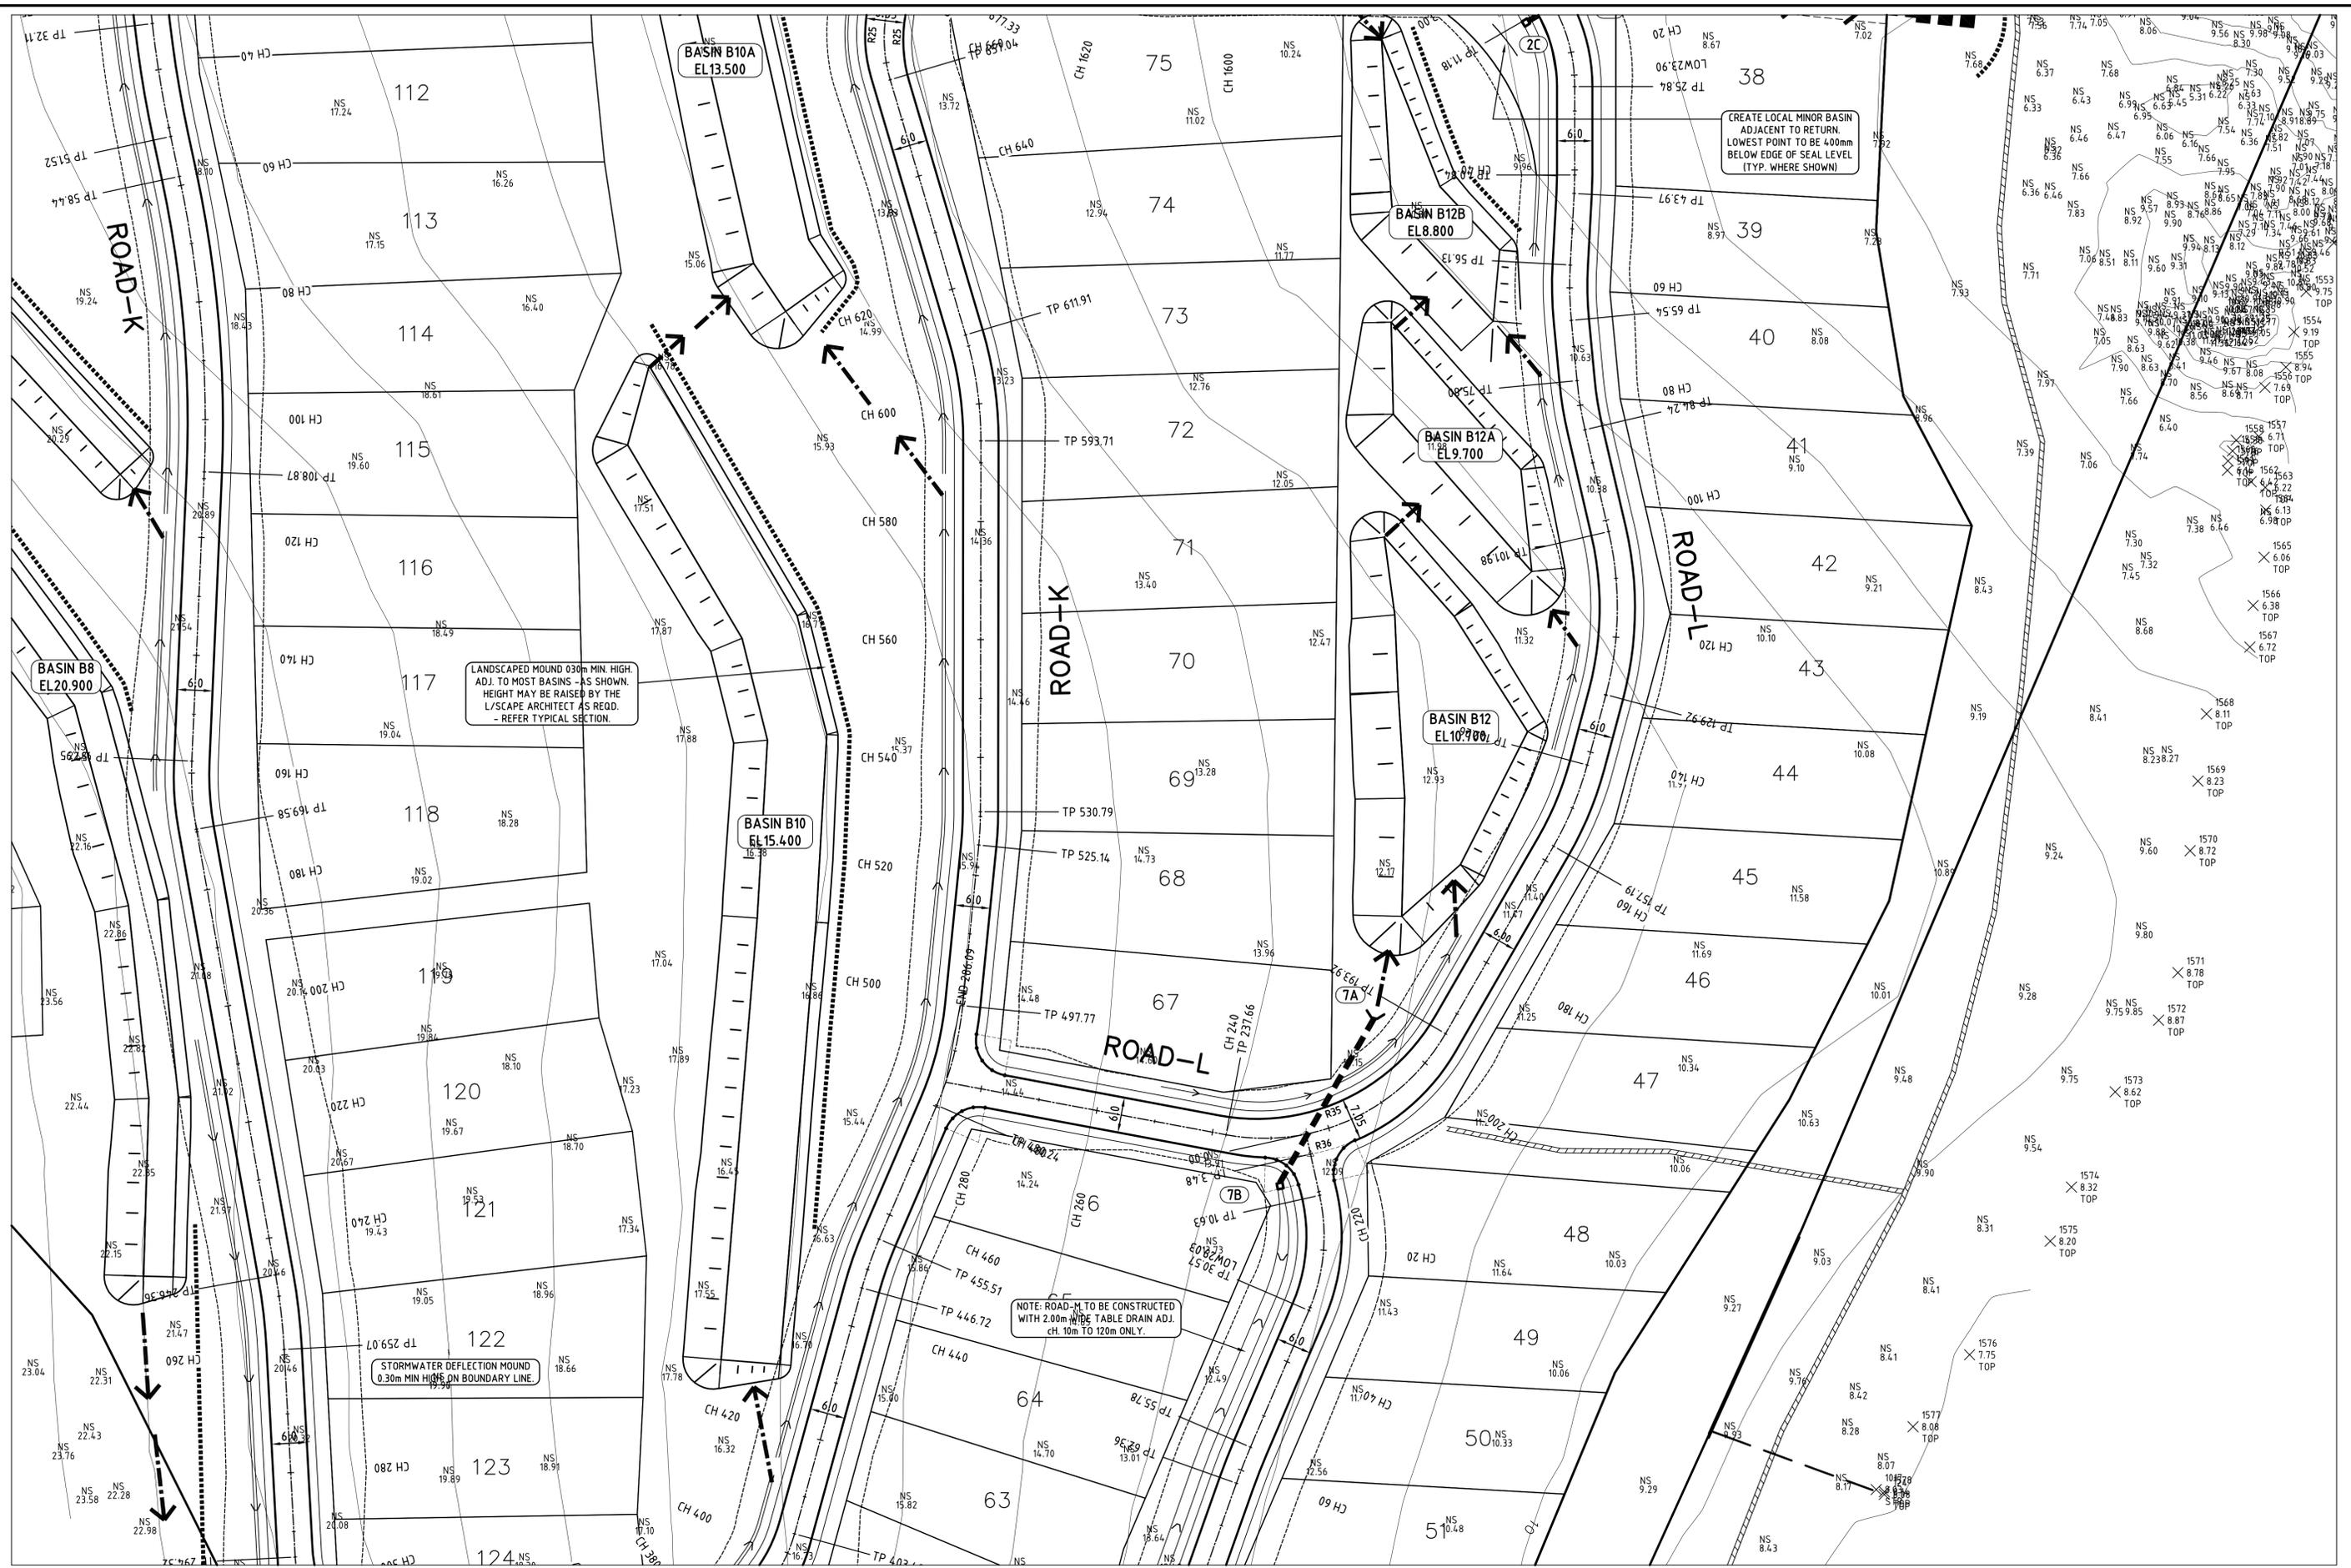

REV.	DATE	DESCRIPTION	APPD.



SCALES
 HOR. 1 : 500
 REFER PLAN-1 FOR LEGEND & NOTES
 EXISTING CONTOUR INTERVAL = 1m

4	8
3	7
2	5


DRN.	S.G.C.	SURV.	P. DANSIE
DES.	S.G.C.	COUNCIL	D.C. of L.E.P.
APPD.			
		J.S.HUDSON (cert. eng)	
DATE			

CIVIL ENGINEERING DESIGN
 COMMERCIAL, INDUSTRIAL & RESIDENTIAL
 INFRASTRUCTURE PLANNING & DESIGN
 LOCAL GOVERNMENT & HIGHWAY ENGINEERING
 ROAD SAFETY AUDITING


ALLAN GILBERT & ASSOCIATES PTY LTD
 A.C.N. 092 462 087
 142 FULLARTON ROAD, ROSE PARK, SA, 5067
 PO BOX 612, KENT TOWN, SA 5071
 TEL (08) 8332 8777
 FAX (08) 8364 1725
 E-mail info@allangilbert.com.au

POINT BOSTON PENINSULA DEVELOPMENT
 EAST BAY PRECINCT - SUBDIVISION
ROAD CONSTRUCTION & STORMWATER DRAINAGE DESIGN
 SHEET-6
 DEV. No. 932-C029-06

REVISION	DATE
CAD REF.	DES_cp1-2004
DRAWING No.	06-046/10

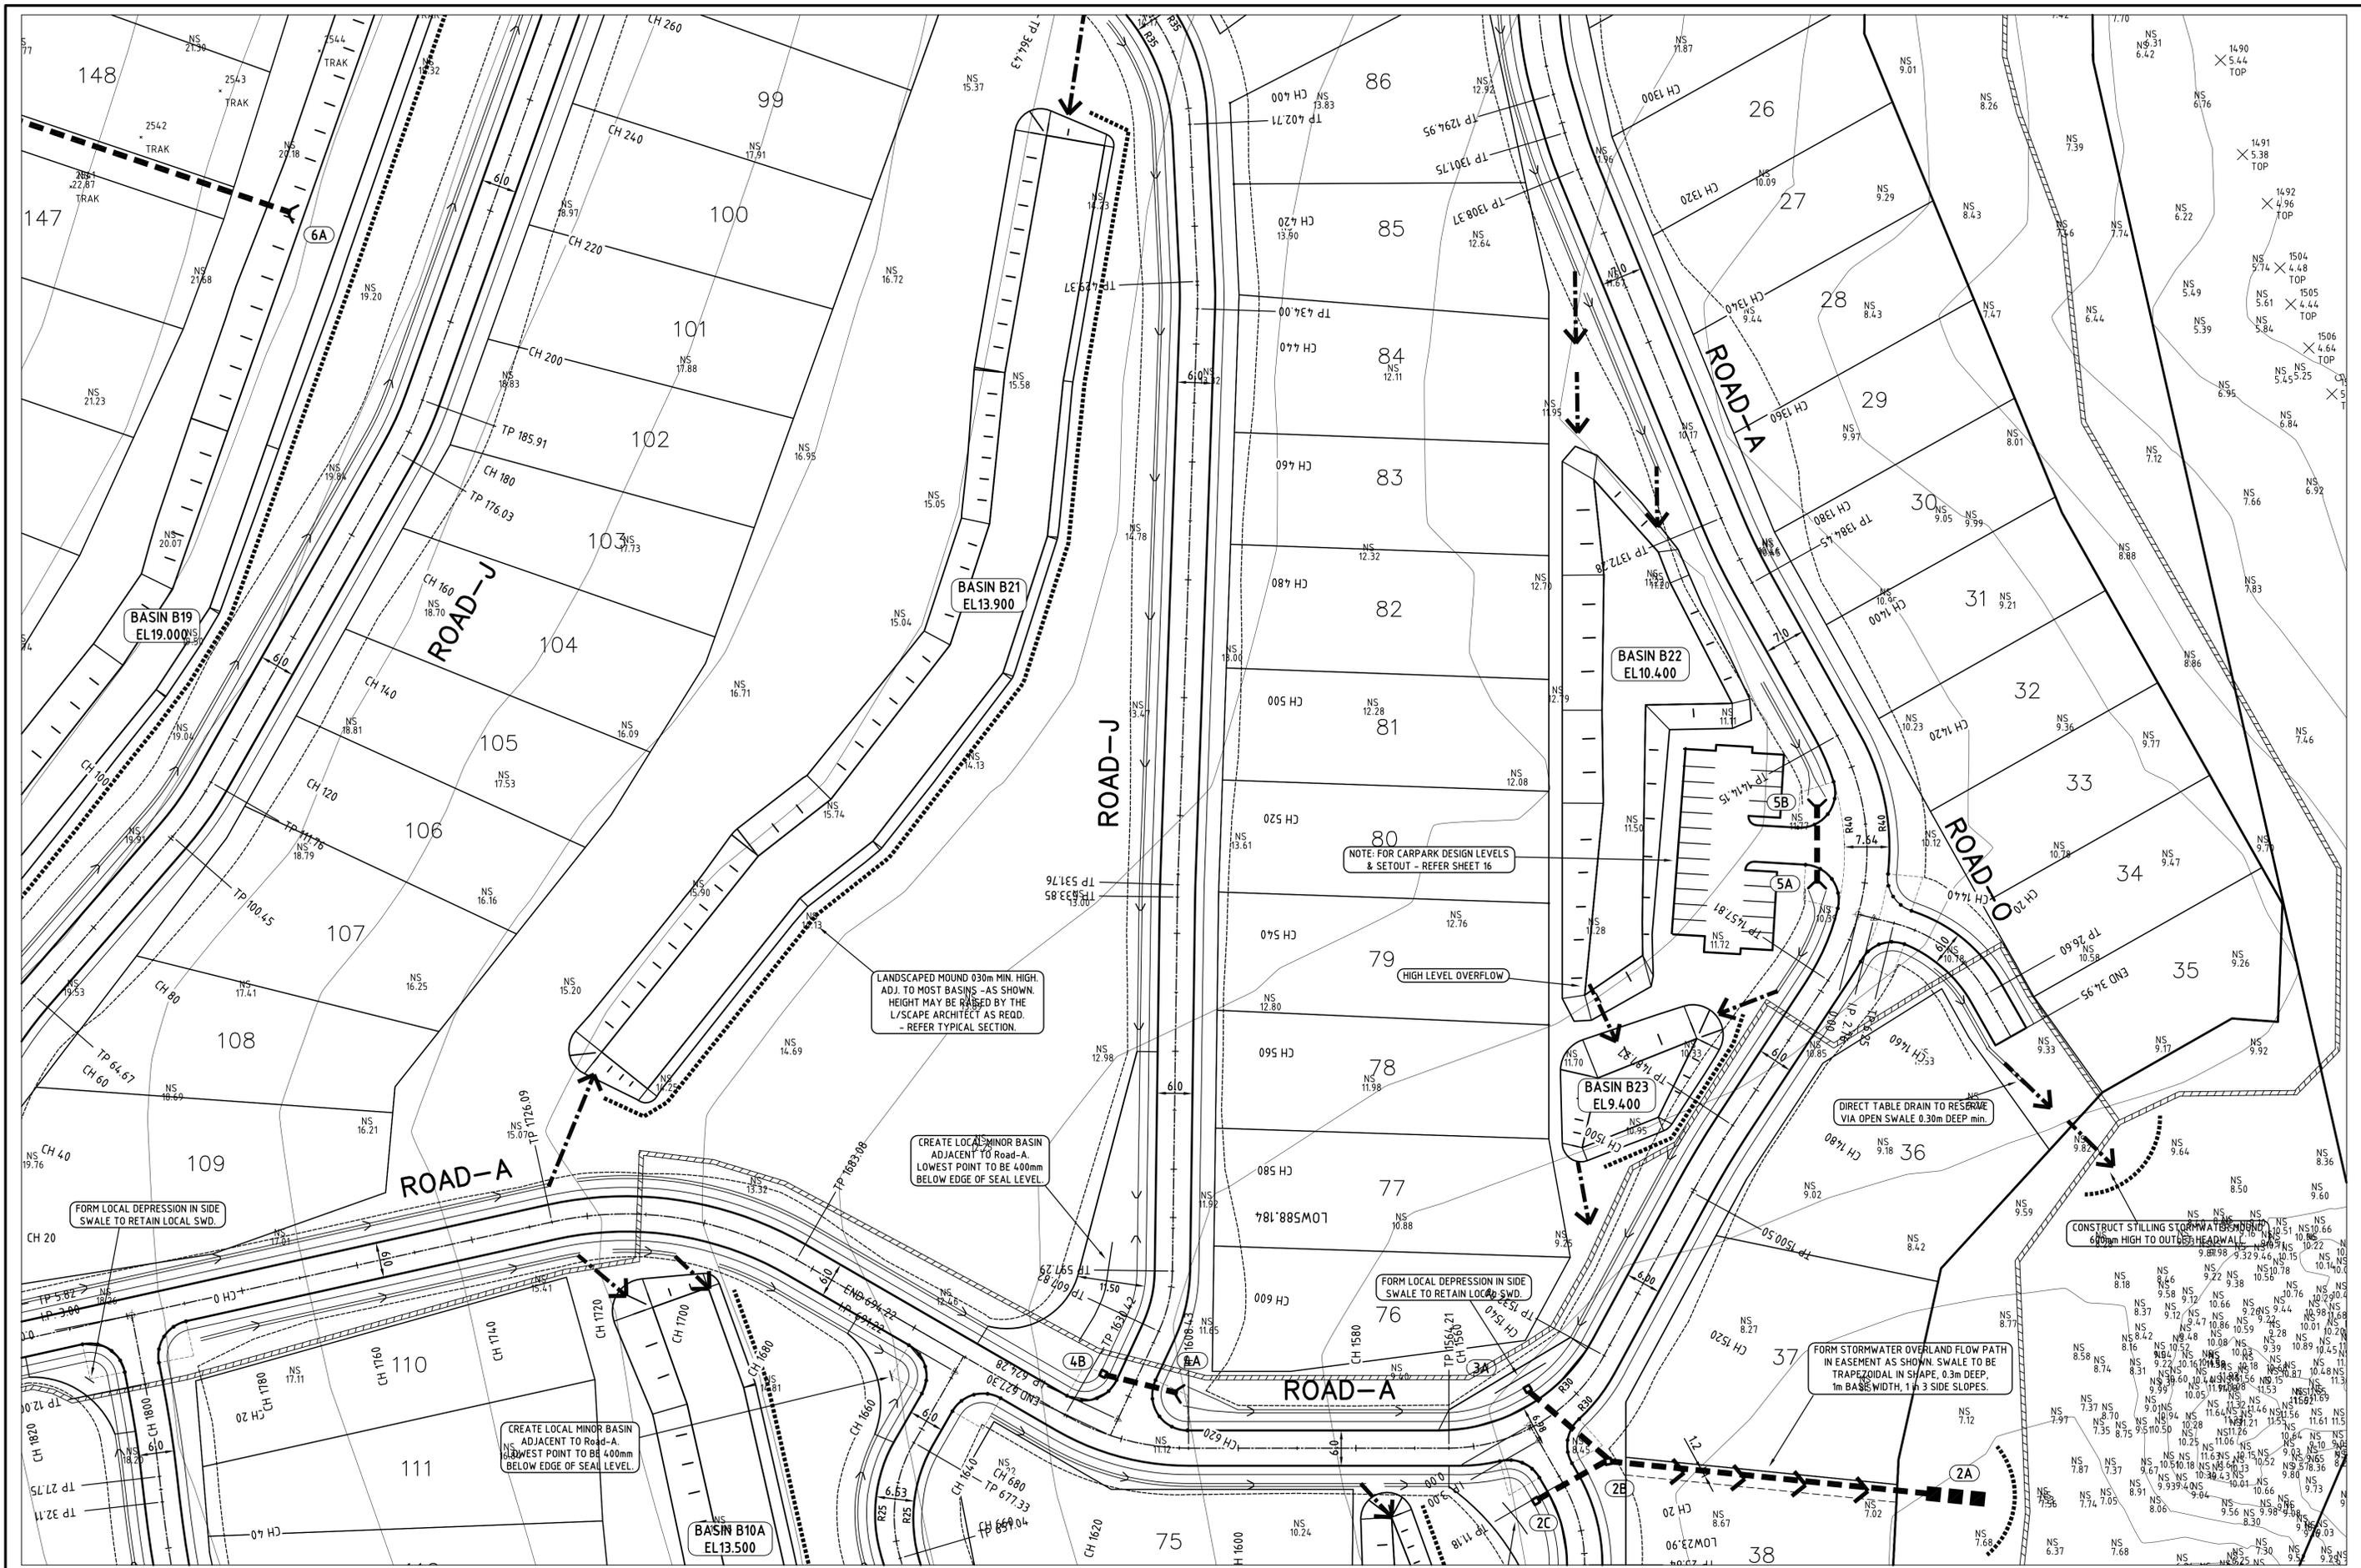

<p>REV. DATE DESCRIPTION APP'D.</p>			<p>SCALES</p> <p>HOR. 1 : 500</p> <p>REFER PLAN-1 FOR LEGEND & NOTES</p> <p>EXISTING CONTOUR INTERVAL = 1m</p>	<table border="1"> <tr> <td>4</td> <td>8</td> </tr> <tr> <td>3</td> <td>6</td> </tr> <tr> <td>2</td> <td>5</td> </tr> <tr> <td>1</td> <td></td> </tr> </table>	4	8	3	6	2	5	1		<table border="1"> <tr> <td>DRN.</td> <td>S.G.C.</td> <td>SURV.</td> <td>P. DANSIE</td> </tr> <tr> <td>DES.</td> <td>S.G.C.</td> <td>COUNCIL</td> <td>D.C. of L.E.P.</td> </tr> <tr> <td>APP'D.</td> <td></td> <td></td> <td></td> </tr> <tr> <td></td> <td></td> <td>J.S.HUDSON (cert. eng)</td> <td></td> </tr> <tr> <td>DATE</td> <td></td> <td></td> <td></td> </tr> </table>	DRN.	S.G.C.	SURV.	P. DANSIE	DES.	S.G.C.	COUNCIL	D.C. of L.E.P.	APP'D.						J.S.HUDSON (cert. eng)		DATE				<table border="1"> <tr> <td colspan="2"> <p>CIVIL ENGINEERING DESIGN</p> <p>COMMERCIAL, INDUSTRIAL & RESIDENTIAL</p> <p>INFRASTRUCTURE PLANNING & DESIGN</p> <p>LOCAL GOVERNMENT & HIGHWAY ENGINEERING</p> <p>ROAD SAFETY AUDITING</p> </td> <td rowspan="2"> <p>GILBERT AND ASSOCIATES</p> </td> <td rowspan="2"> <p>ALLAN GILBERT & ASSOCIATES PTY LTD</p> <p>A.C.N. 092 462 087</p> <p>142 FULLARTON ROAD, ROSE PARK, SA, 5067</p> <p>PO BOX 612, KENT TOWN, SA 5071</p> <p>TEL (08) 8332 8777</p> <p>FAX (08) 8384 1725</p> <p>E-mail info@allangilbert.com.au</p> </td> <td rowspan="2"> <p>POINT BOSTON PENINSULA DEVELOPMENT</p> <p>EAST BAY PRECINCT - SUBDIVISION</p> <p>ROAD CONSTRUCTION & STORMWATER DRAINAGE DESIGN</p> <p>SHEET-7</p> <p>DEV. No. 932-C029-06</p> </td> <td rowspan="2"> <p>REVISION DATE</p> <p>CAD REF.</p> <p>DES_cp1-2004</p> <p>DRAWING No.</p> <p>06-046/11</p> </td> </tr> <tr> <td colspan="2"></td> <td></td> <td></td> </tr> </table>	<p>CIVIL ENGINEERING DESIGN</p> <p>COMMERCIAL, INDUSTRIAL & RESIDENTIAL</p> <p>INFRASTRUCTURE PLANNING & DESIGN</p> <p>LOCAL GOVERNMENT & HIGHWAY ENGINEERING</p> <p>ROAD SAFETY AUDITING</p>		<p>GILBERT AND ASSOCIATES</p>	<p>ALLAN GILBERT & ASSOCIATES PTY LTD</p> <p>A.C.N. 092 462 087</p> <p>142 FULLARTON ROAD, ROSE PARK, SA, 5067</p> <p>PO BOX 612, KENT TOWN, SA 5071</p> <p>TEL (08) 8332 8777</p> <p>FAX (08) 8384 1725</p> <p>E-mail info@allangilbert.com.au</p>	<p>POINT BOSTON PENINSULA DEVELOPMENT</p> <p>EAST BAY PRECINCT - SUBDIVISION</p> <p>ROAD CONSTRUCTION & STORMWATER DRAINAGE DESIGN</p> <p>SHEET-7</p> <p>DEV. No. 932-C029-06</p>	<p>REVISION DATE</p> <p>CAD REF.</p> <p>DES_cp1-2004</p> <p>DRAWING No.</p> <p>06-046/11</p>				
4	8	
3	6	
2	5	
1	
DRN.	S.G.C.	SURV.	P. DANSIE	
DES.	S.G.C.	COUNCIL	D.C. of L.E.P.	
APP'D.	
		J.S.HUDSON (cert. eng)	
DATE	
<p>CIVIL ENGINEERING DESIGN</p> <p>COMMERCIAL, INDUSTRIAL & RESIDENTIAL</p> <p>INFRASTRUCTURE PLANNING & DESIGN</p> <p>LOCAL GOVERNMENT & HIGHWAY ENGINEERING</p> <p>ROAD SAFETY AUDITING</p>		<p>GILBERT AND ASSOCIATES</p>	<p>ALLAN GILBERT & ASSOCIATES PTY LTD</p> <p>A.C.N. 092 462 087</p> <p>142 FULLARTON ROAD, ROSE PARK, SA, 5067</p> <p>PO BOX 612, KENT TOWN, SA 5071</p> <p>TEL (08) 8332 8777</p> <p>FAX (08) 8384 1725</p> <p>E-mail info@allangilbert.com.au</p>	<p>POINT BOSTON PENINSULA DEVELOPMENT</p> <p>EAST BAY PRECINCT - SUBDIVISION</p> <p>ROAD CONSTRUCTION & STORMWATER DRAINAGE DESIGN</p> <p>SHEET-7</p> <p>DEV. No. 932-C029-06</p>	<p>REVISION DATE</p> <p>CAD REF.</p> <p>DES_cp1-2004</p> <p>DRAWING No.</p> <p>06-046/11</p>																																							

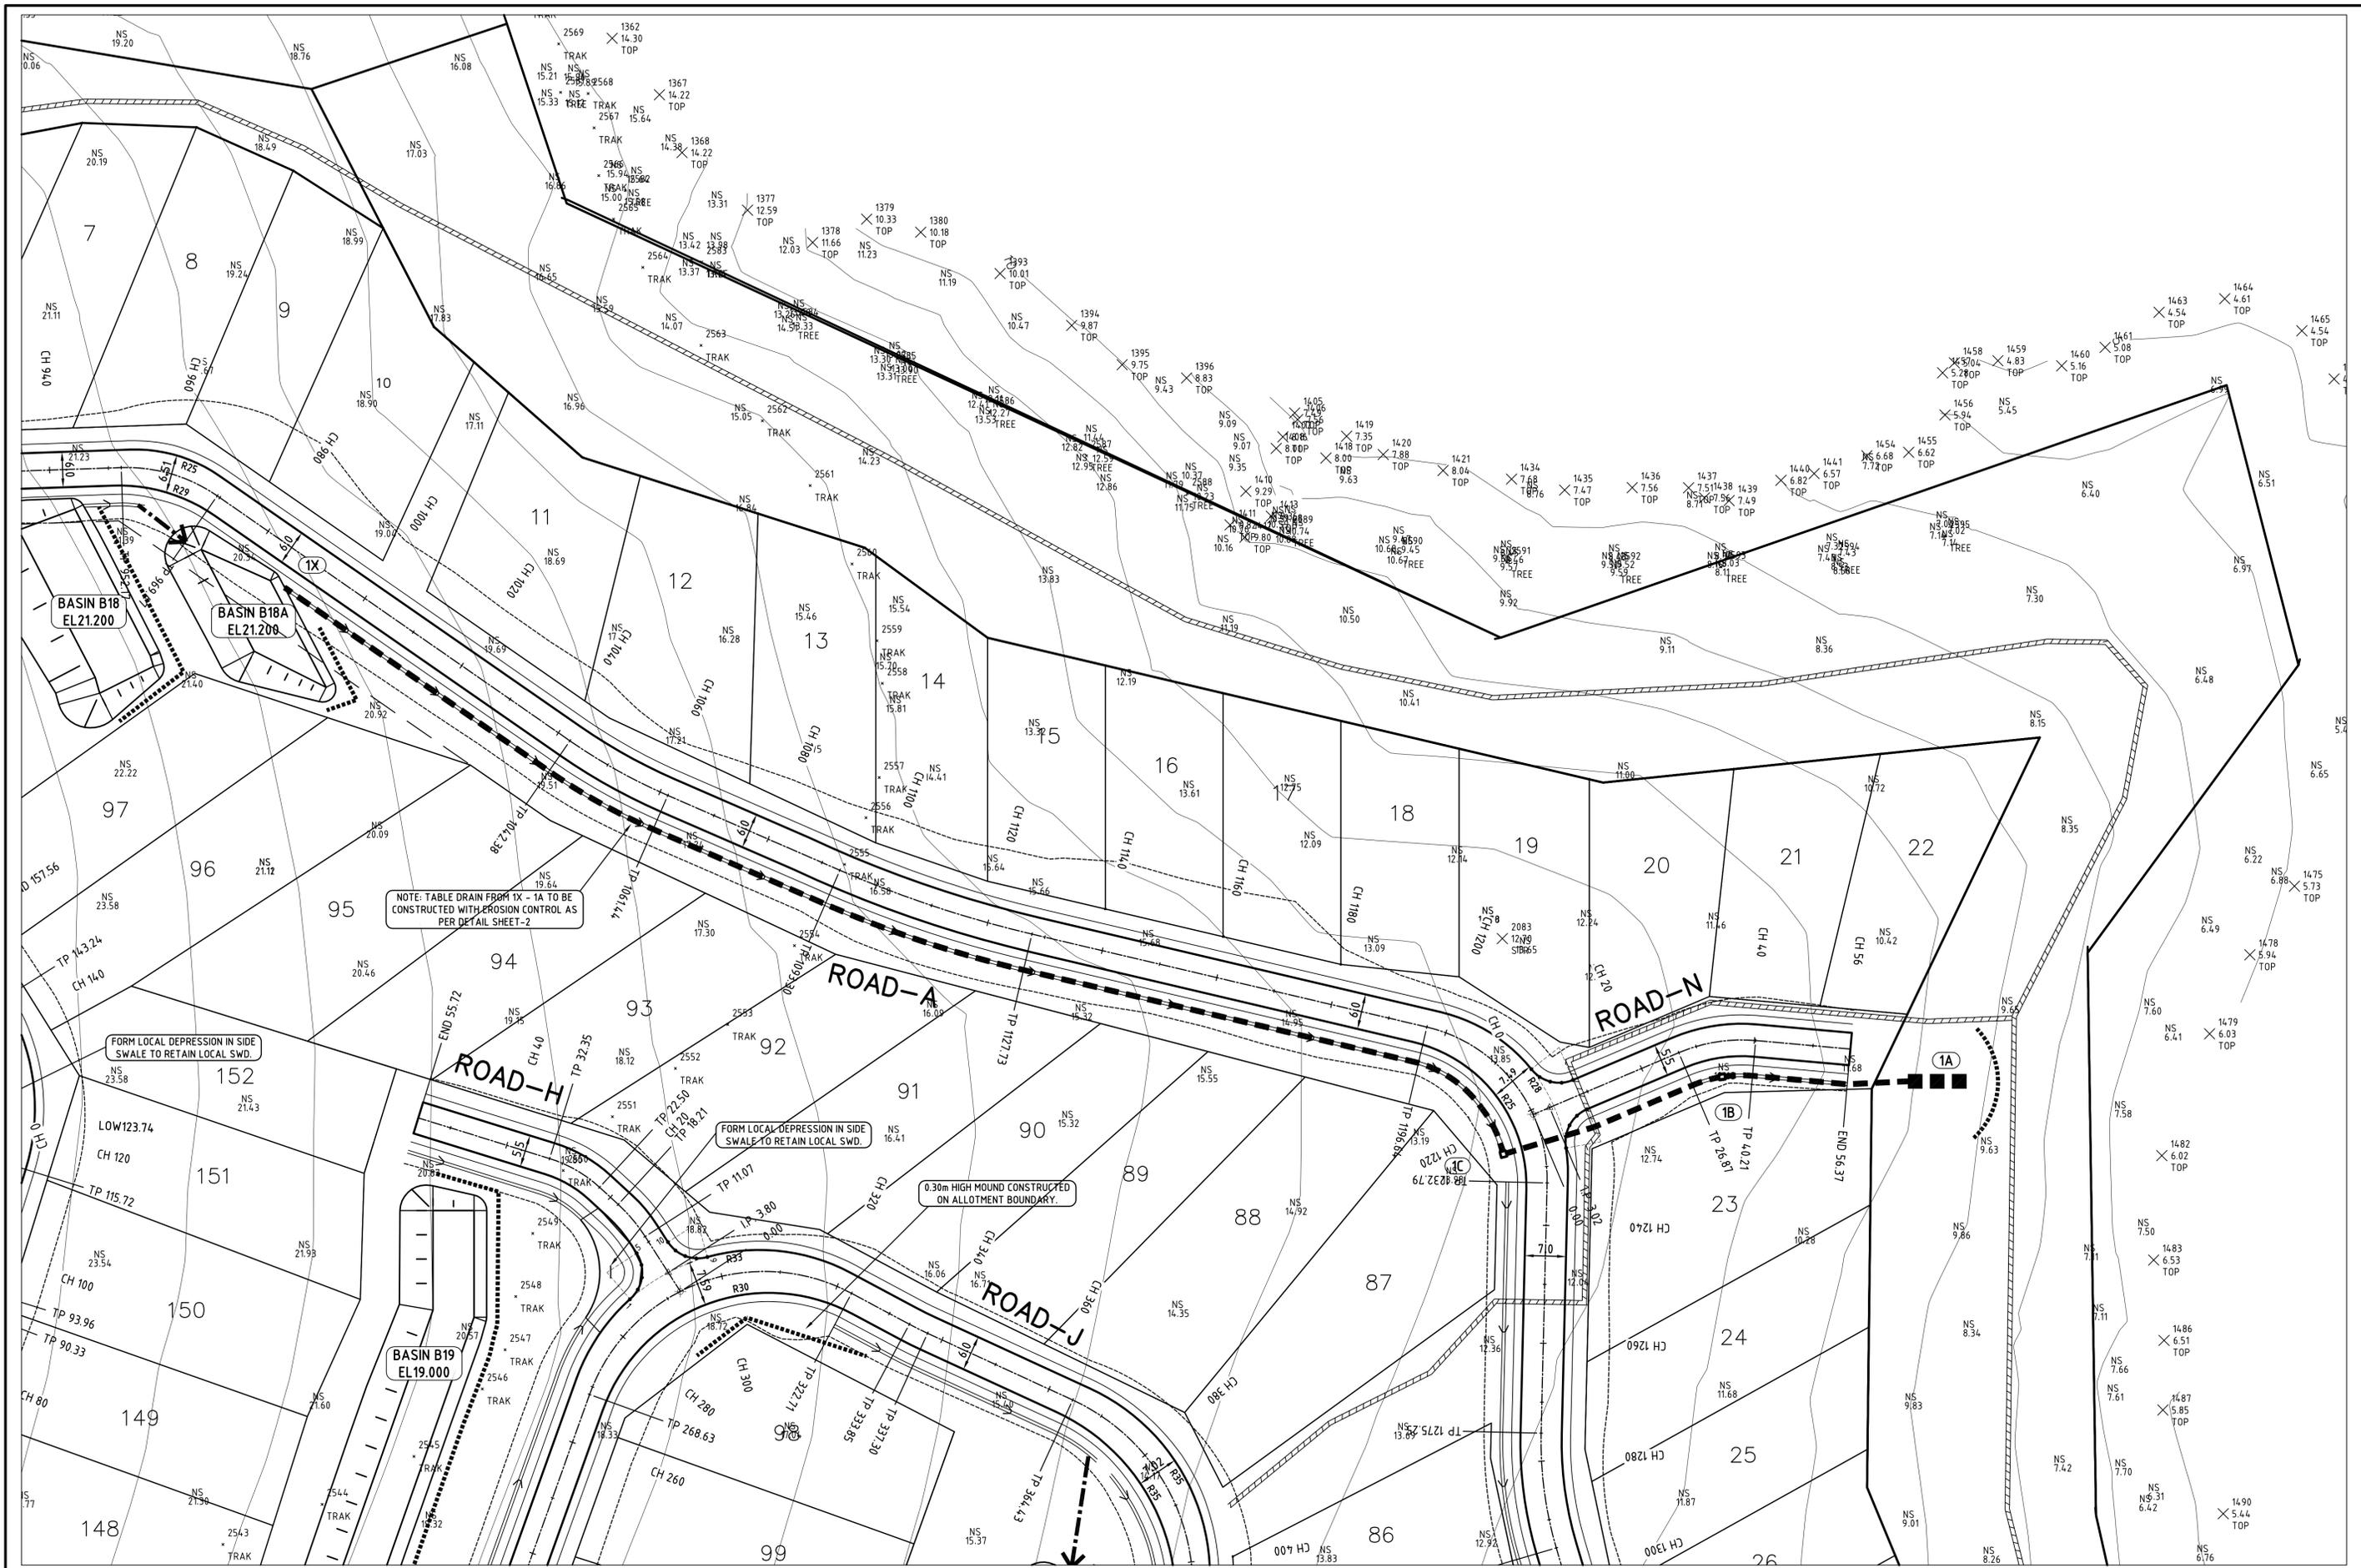

REV.	DATE	DESCRIPTION	APP'D.



SCALES
 HOR. 1 : 500
 REFER PLAN-1 FOR LEGEND & NOTES
 EXISTING CONTOUR INTERVAL = 1m

4	7
3	6
2	5
1	

DRN.	S.G.C.	SURV.	P. DANSIE
DES.	S.G.C.	COUNCIL	D.C. of L.E.P.
APP'D.			
DATE		J.S.HUDSON (cert. eng)	

CIVIL ENGINEERING DESIGN
 COMMERCIAL, INDUSTRIAL & RESIDENTIAL
 INFRASTRUCTURE PLANNING & DESIGN
 LOCAL GOVERNMENT & HIGHWAY ENGINEERING
 ROAD SAFETY AUDITING

ALLAN GILBERT & ASSOCIATES PTY LTD
 A.C.N. 092 462 087
 142 FULLARTON ROAD, ROSE PARK, SA, 5067
 PO BOX 612, KENT TOWN, SA 5071
 TEL (08) 8332 8777
 FAX (08) 8364 1725
 E-mail info@allangilbert.com.au

POINT BOSTON PENINSULA DEVELOPMENT
 EAST BAY PRECINCT - SUBDIVISION
ROAD CONSTRUCTION & STORMWATER DRAINAGE DESIGN
 SHEET-8
 DEV. No. 932-C029-06

REVISION	DATE
CAD REF.	DES_cp1-2004
DRAWING No.	06-046/12