


P.A.DANSIE & ASSOCIATES PTY.LTD.
A.C.N.008 268 335
LICENSED SURVEYORS
3 ANGAS STREET PH (08) 86826632
PORT LINCOLN SA 5606 FAX (08) 86824666
REFERENCE: 02326
WATER ASCON 23-9-2015



SULLIVAN DRIVE, POINT BOSTON
POLY POTABLE WATER MAIN
LINCOLN HIGHWAY TO EAST BAY ROAD

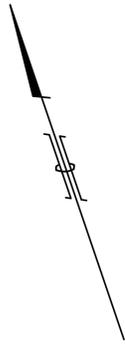

A
A

SULLIVAN DRIVE

Q23
D86780

SULLIVAN DRIVE

SULLIVAN DRIVE (DISUSED)

DN63 PN20 PE100 POLY WATER LINE

Q22*
D86780


96.3 BEND
85.4 BEND

690.7 SV

00 WATER METER

LINCOLN HIGHWAY


P.A.DANSIE & ASSOCIATES PTY.LTD.
A.C.N.008 268 335
LICENSED SURVEYORS
3 ANGAS STREET PH (08) 8682632
PORT LINCOLN SA 5606 FAX (08) 8682466
REFERENCE: Q2326
WATER ASCON 23-9-2015

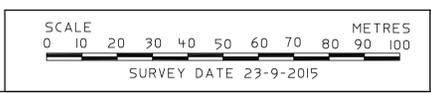

SULLIVAN DRIVE, POINT BOSTON
POLY POTABLE WATER MAIN
LINCOLN HIGHWAY TO EAST BAY ROAD

A

B

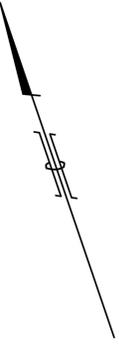

Q23*
D86780

AL26
D86780

SULLIVAN DRIVE

1193.2 BEND

1238.7 S

1251.0 BEND

1311.8 BEND

SULLIVAN DRIVE (DISUSED)

DN63 PN20 PE100 POLY WATER LINE

AIRPORT
Q 22*
D86780

A


B



SULLIVAN DRIVE, POINT BOSTON
POLY POTABLE WATER MAIN
LINCOLN HIGHWAY TO EAST BAY ROAD

B
B

C
C

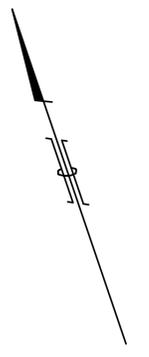

1583.3 SIDE BOUNDARY

AL26
D86780


1840.7 SV

DN63 PN20 PE100 POLY WATER LINE


SULLIVAN DRIVE

AL 8
D52836

AL 3
D37515

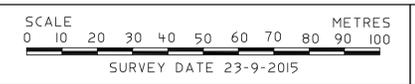

SULLIVAN DRIVE. POINT BOSTON
POLY POTABLE WATER MAIN
LINCOLN HIGHWAY TO EAST BAY ROAD

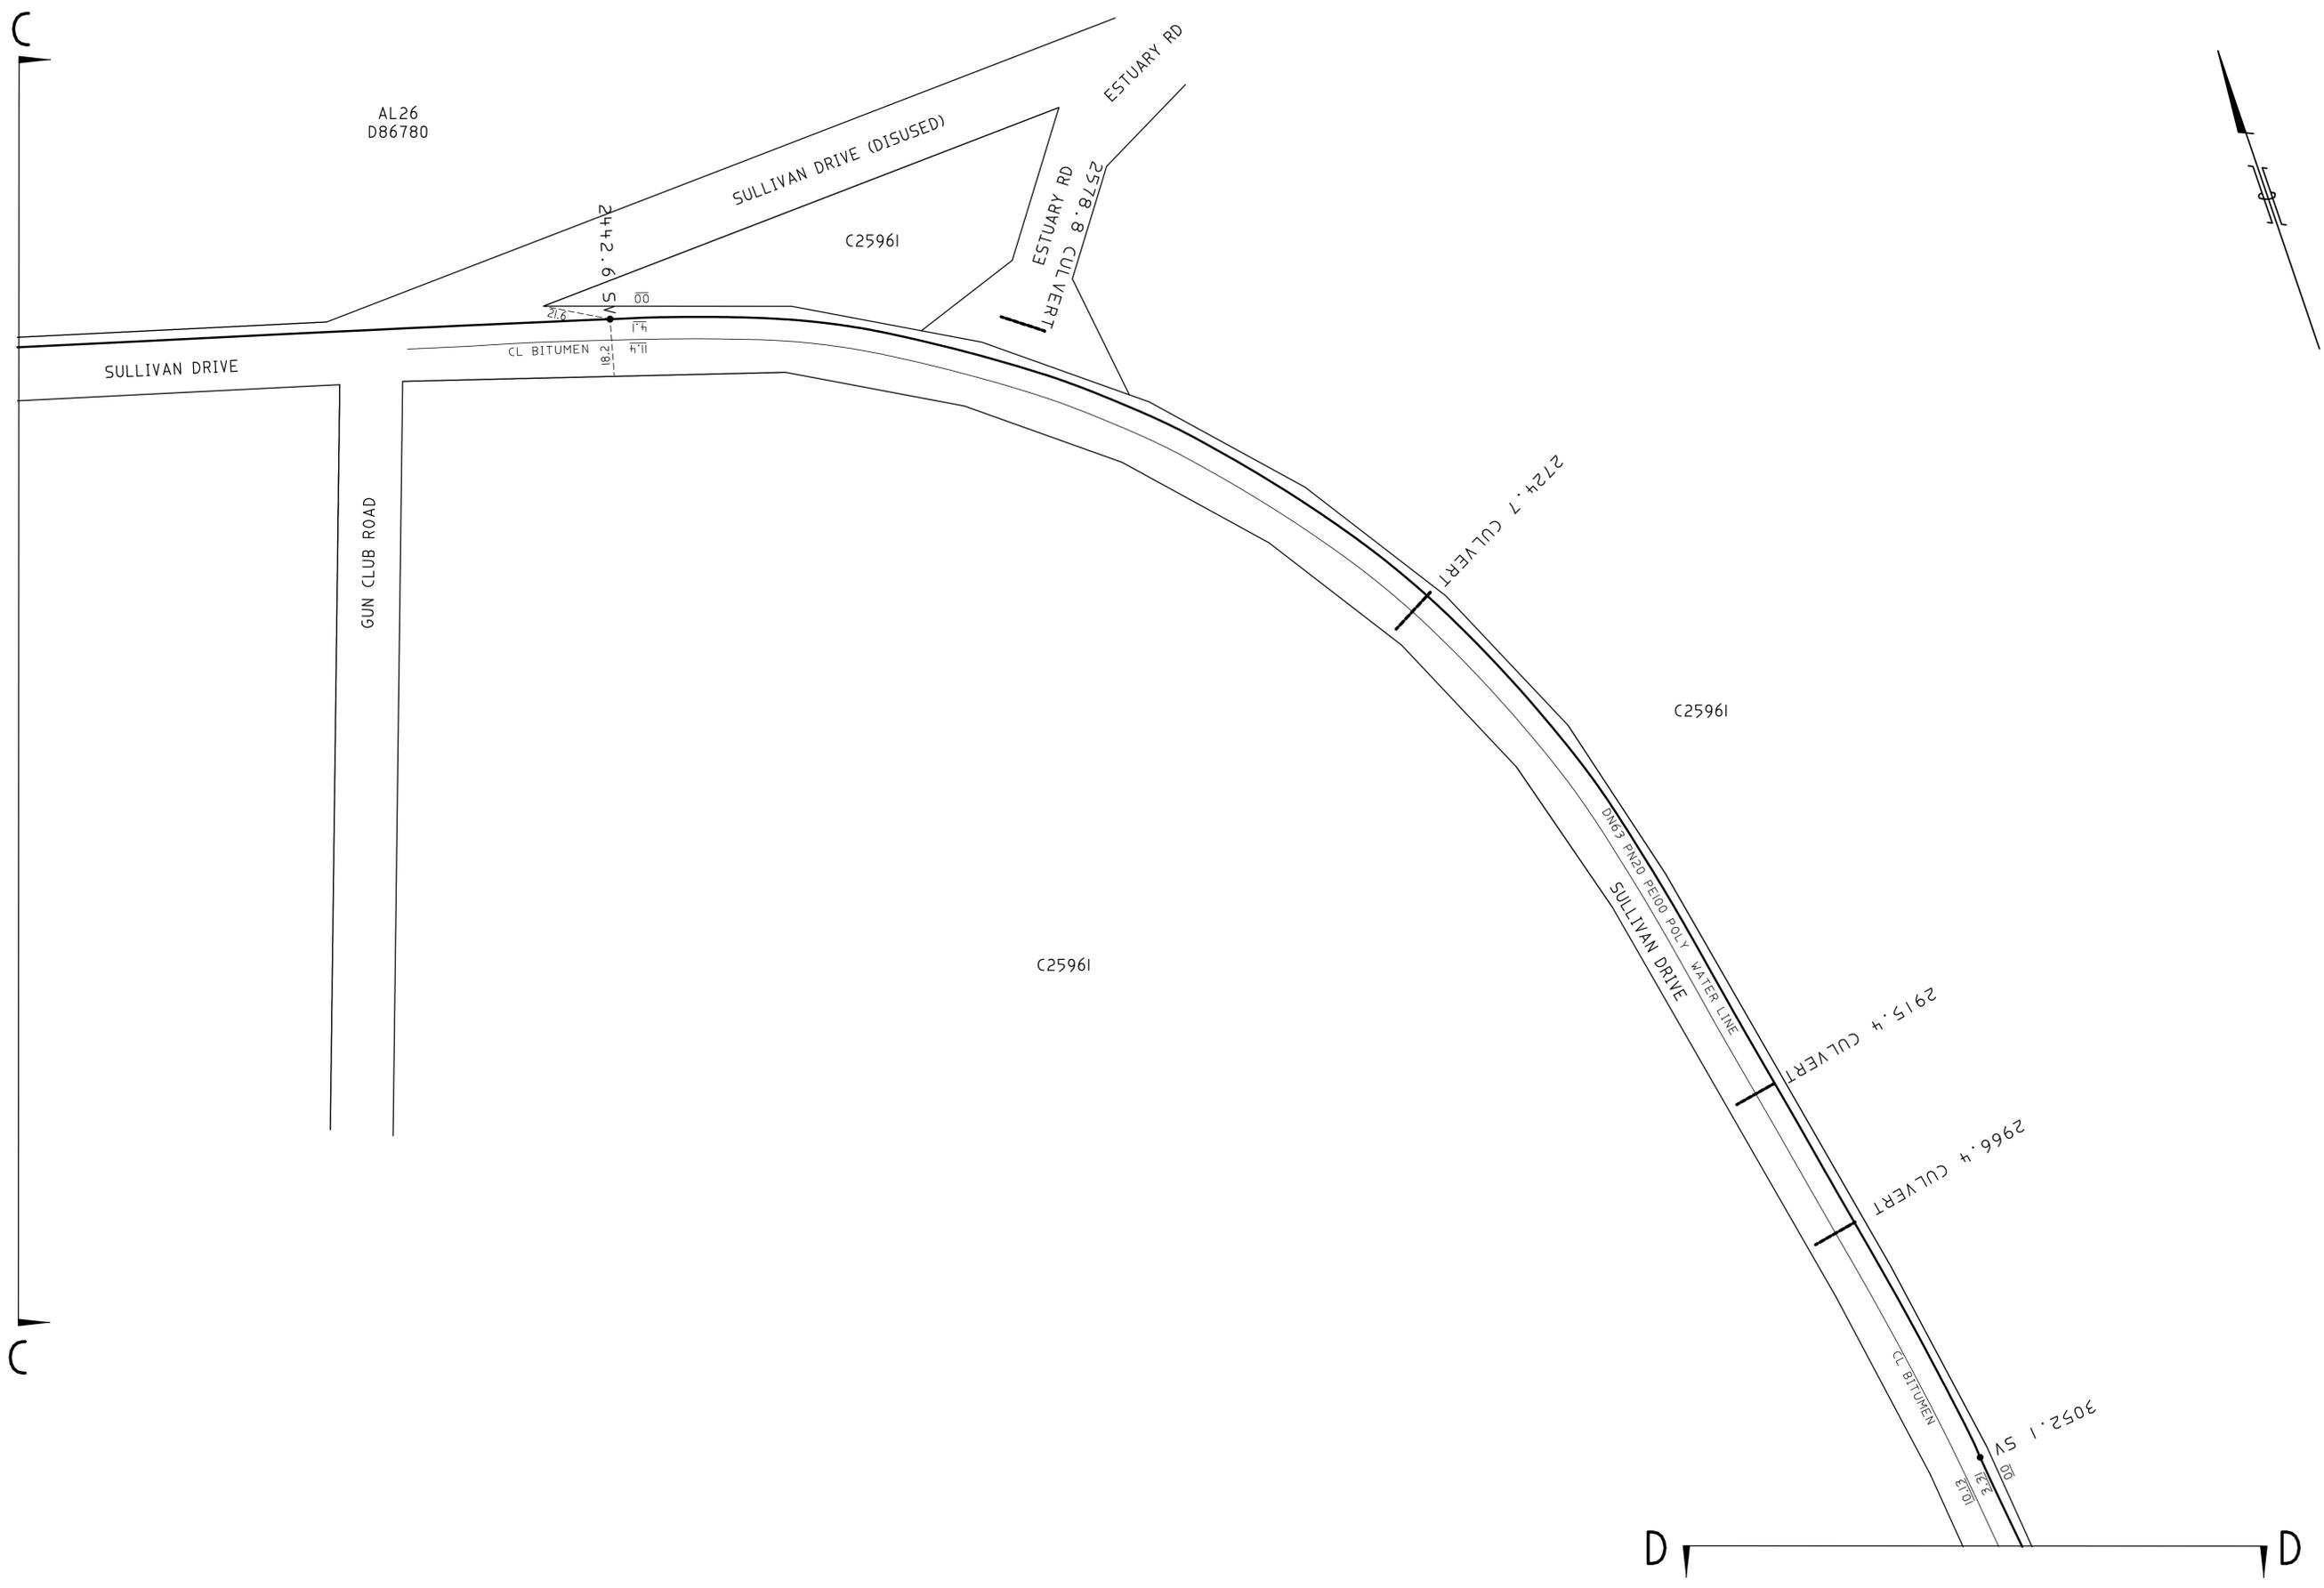

AL26
D86780

SULLIVAN DRIVE (DISUSED)

C25961

ESTUARY RD
ESTUARY RD
CULVERT

SULLIVAN DRIVE

CL BITUMEN

GUN CLUB ROAD

C25961

C25961

DN150 P120 PERD0 POLY WATER LINE
SULLIVAN DRIVE

2915.4 CULVERT

2966.4 CULVERT



CL BITUMEN
3052.1 SW

D D



SULLIVAN DRIVE. POINT BOSTON
POLY POTABLE WATER MAIN
LINCOLN HIGHWAY TO EAST BAY ROAD

D D

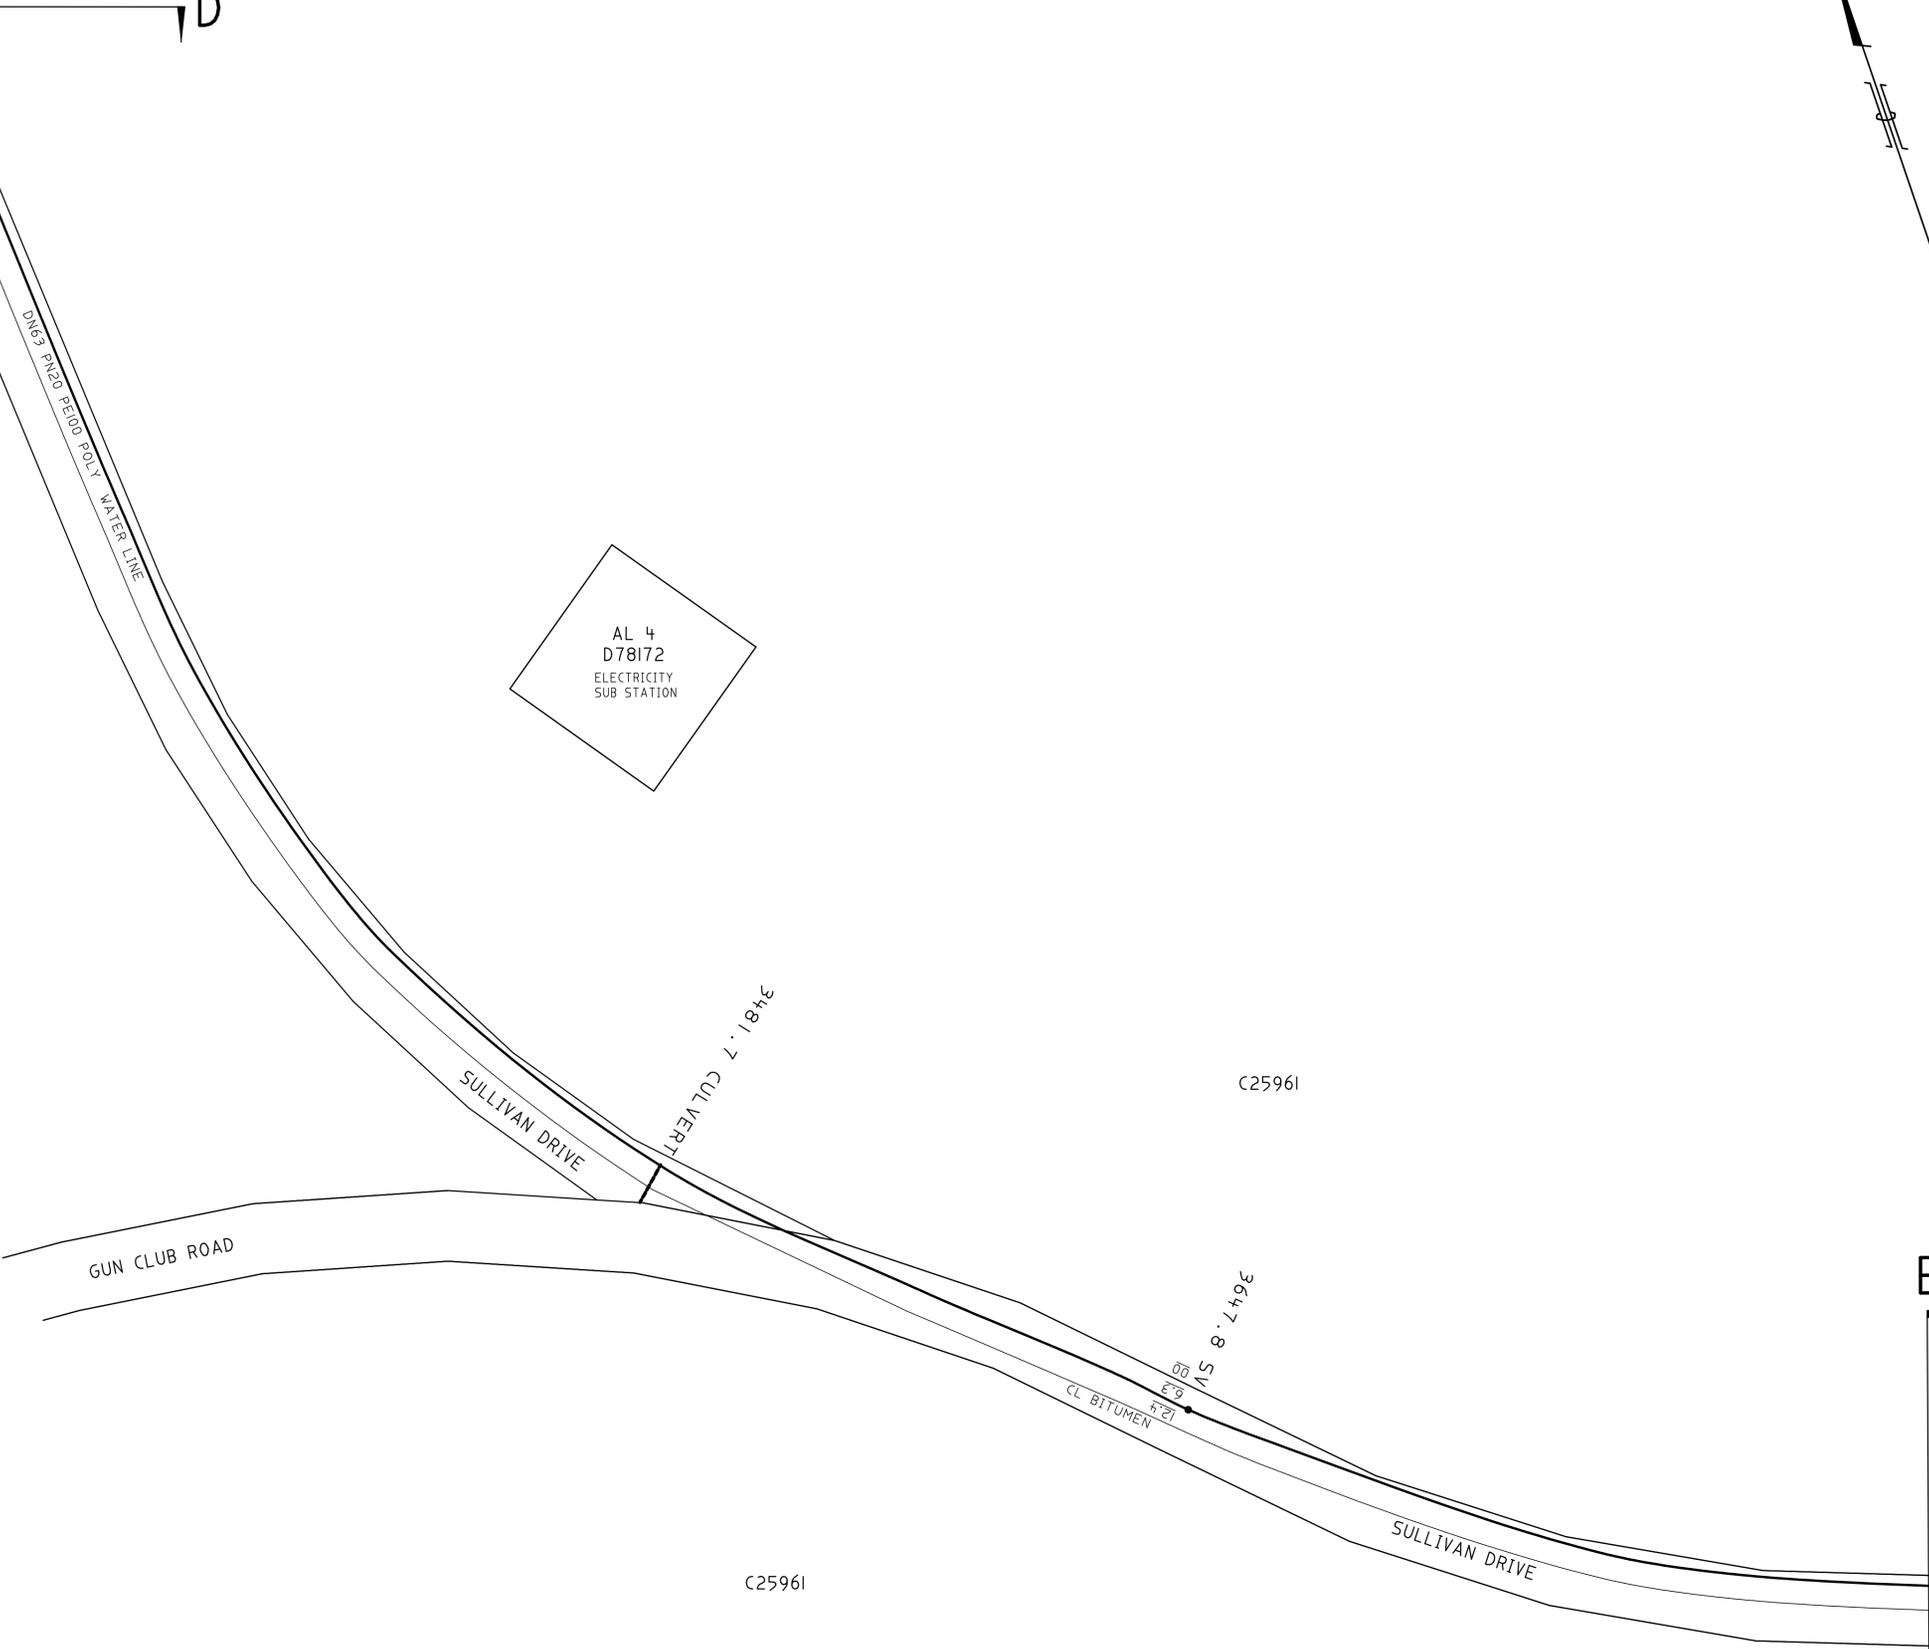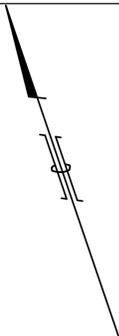


C25961

AL 4
D78172
ELECTRICITY
SUB STATION





C25961

C25961




E
E

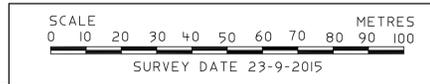

SULLIVAN DRIVE, POINT BOSTON
POLY POTABLE WATER MAIN
LINCOLN HIGHWAY TO EAST BAY ROAD

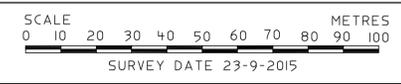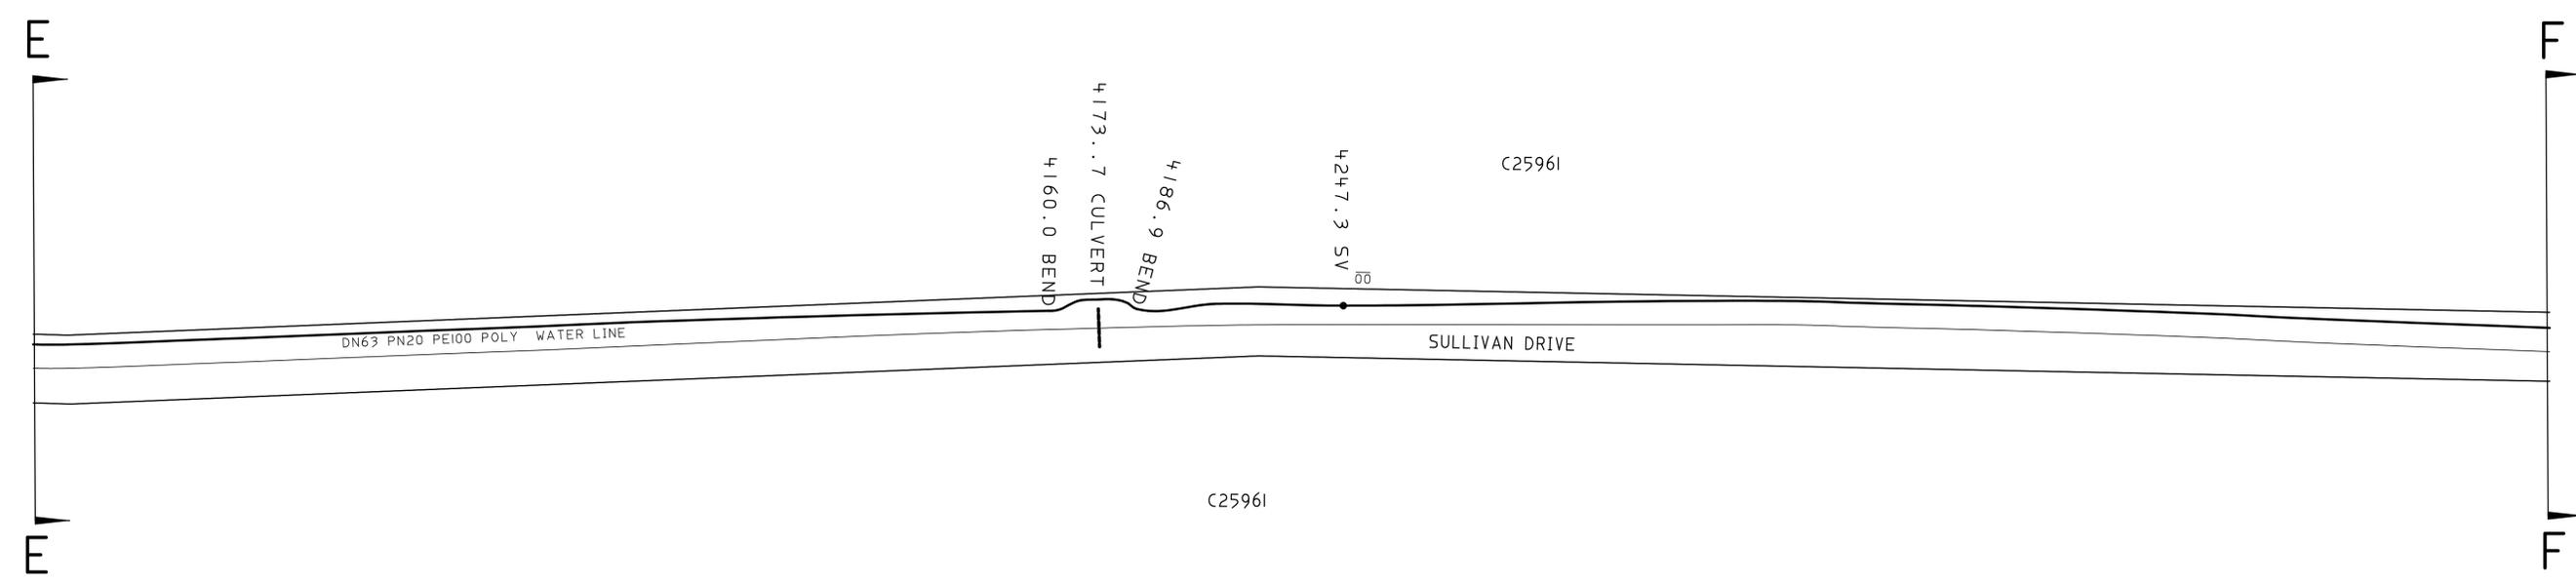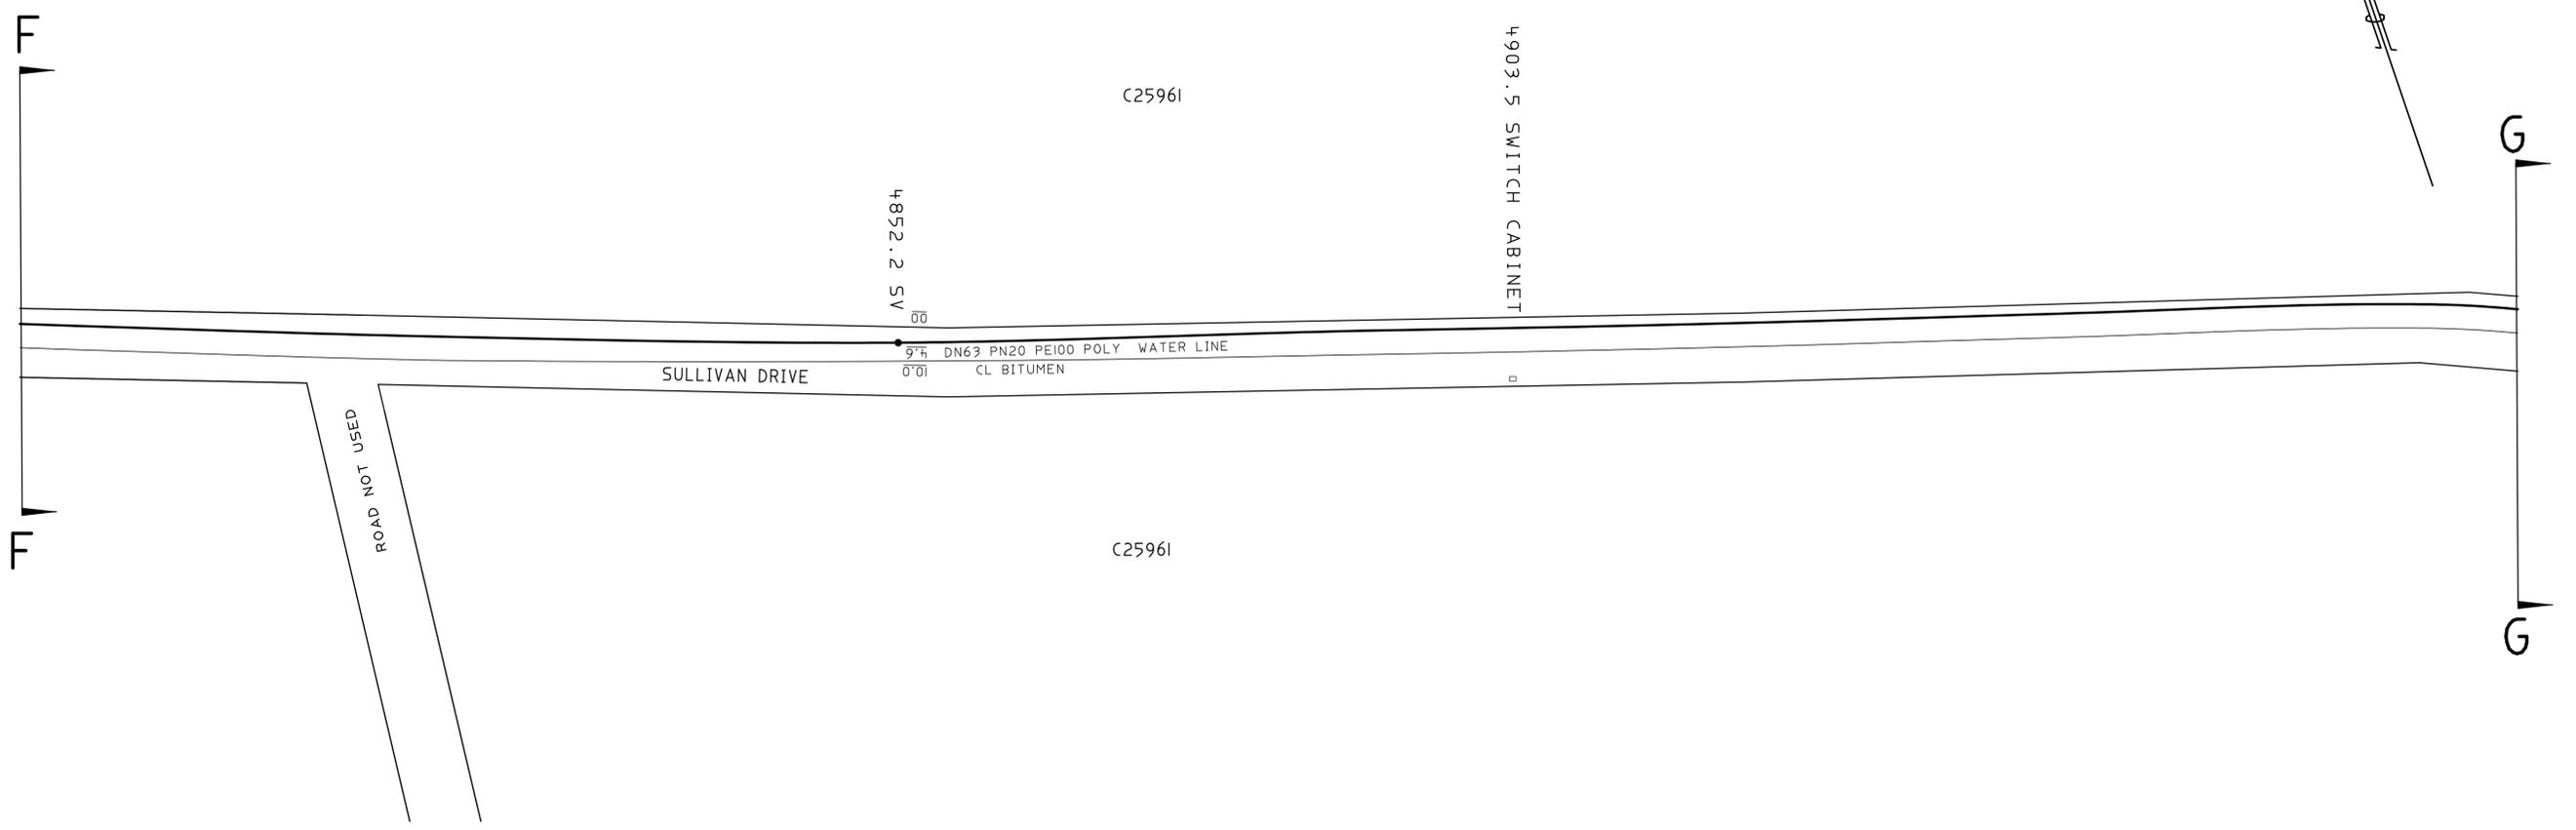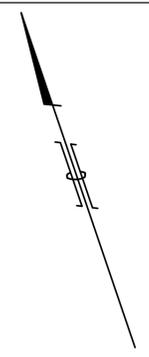

SULLIVAN DRIVE. POINT BOSTON
 POLY POTABLE WATER MAIN
 LINCOLN HIGHWAY TO EAST BAY ROAD

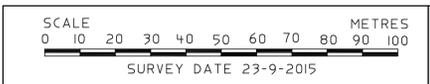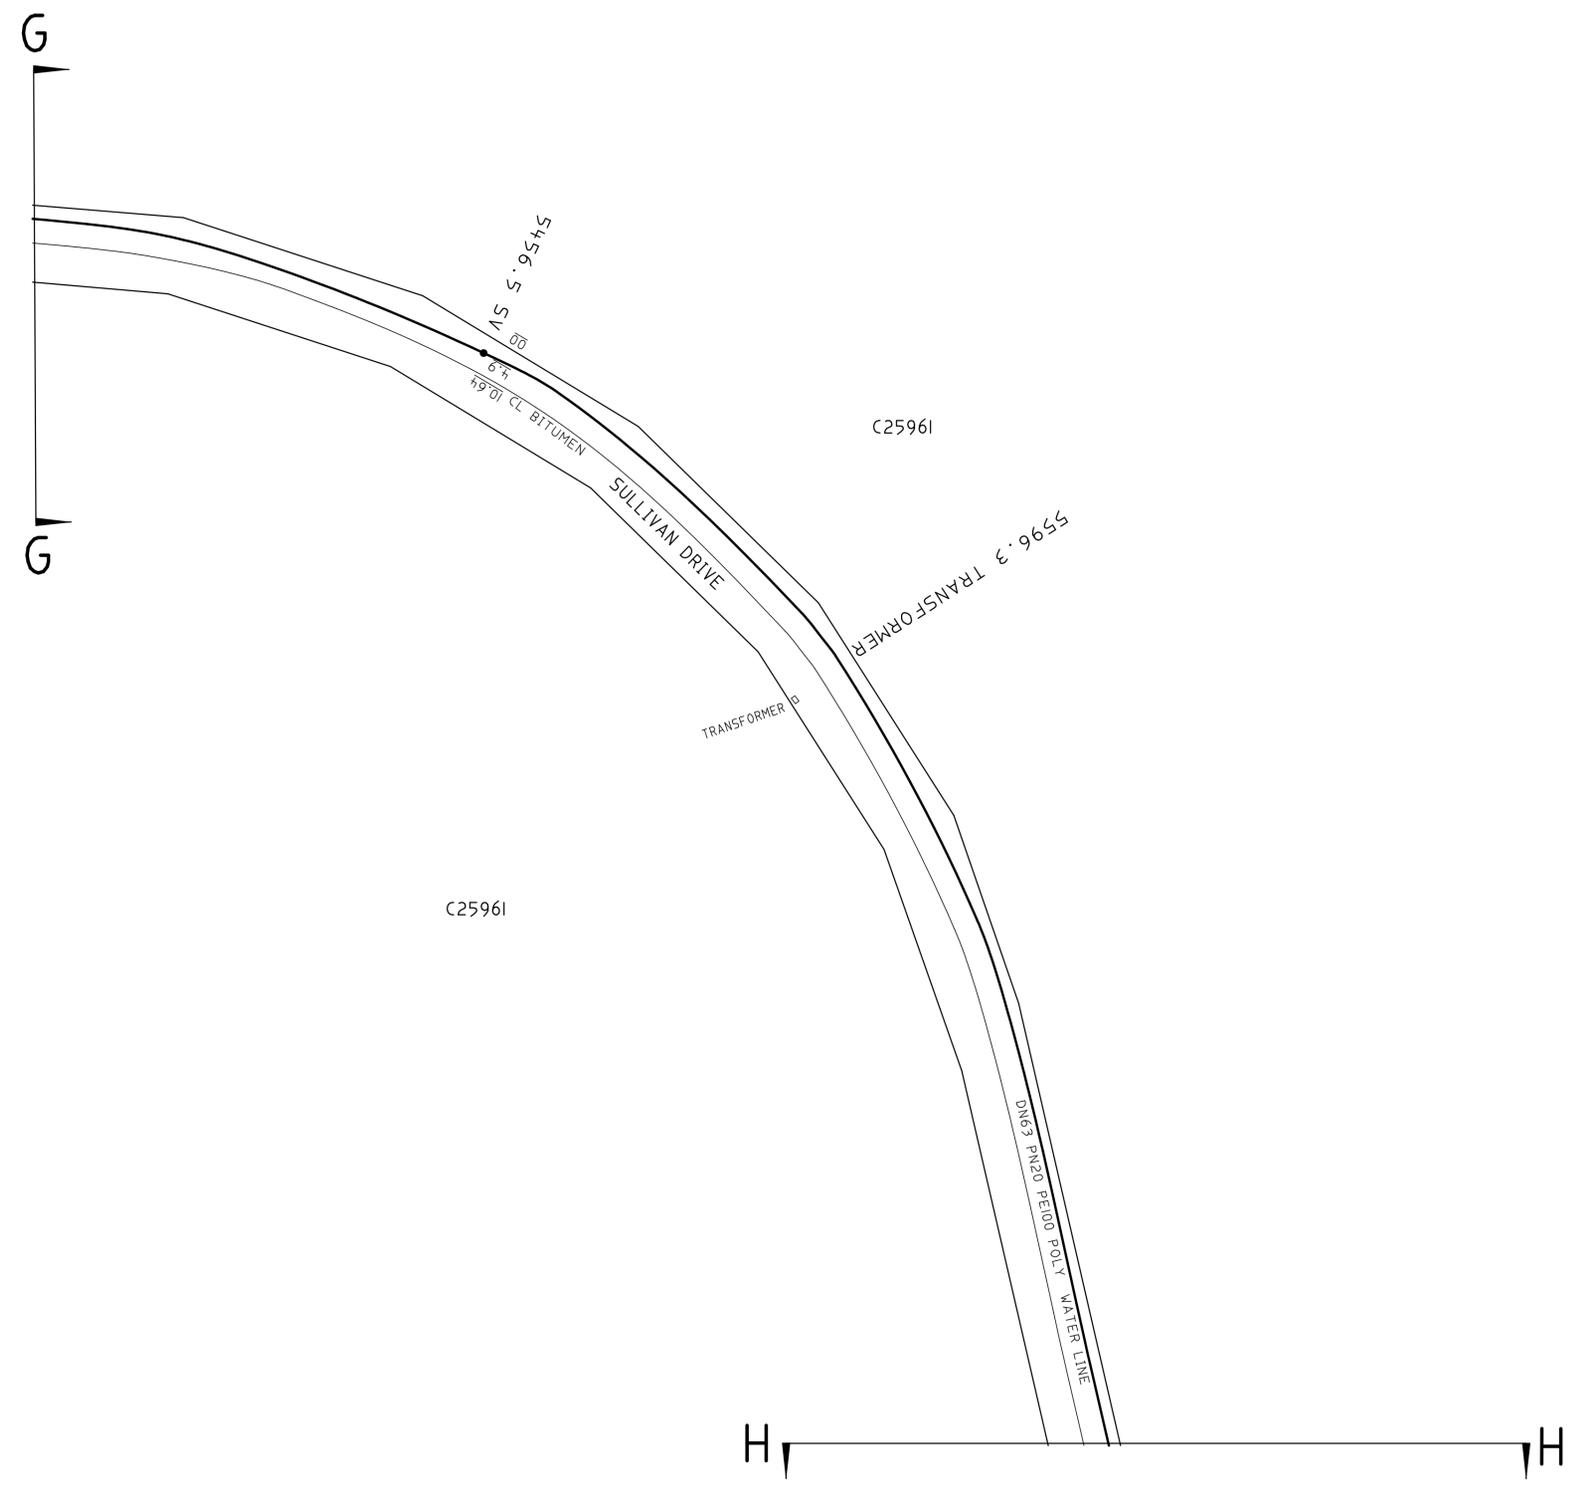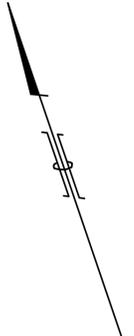

SULLIVAN DRIVE, POINT BOSTON
POLY POTABLE WATER MAIN
LINCOLN HIGHWAY TO EAST BAY ROAD

H H

C25961

DN63 EN20 PE100 POLY WATER LINE

5977.3 TRANSFORMER


6022.4 CULVERT

C L BITUMEN



6070.8 5V LINK IN TRANSFORMER

0.0

SULLIVAN DRIVE

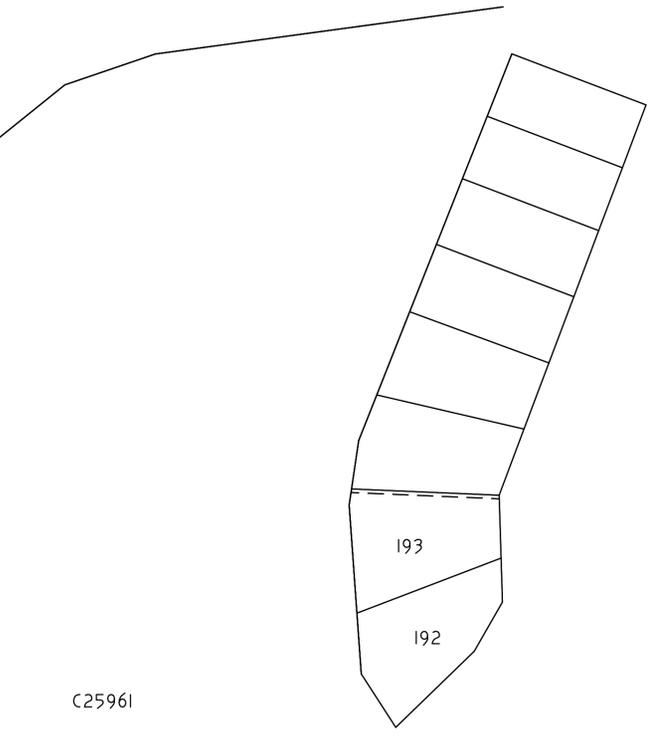

C25961

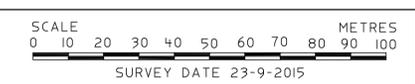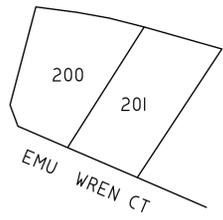

SULLIVAN DRIVE, POINT BOSTON
 POLY POTABLE WATER MAIN
 LINCOLN HIGHWAY TO EAST BAY ROAD